


DO NOT SCALE FROM THIS DRAWING  
 CJZ DESIGN TO BE NOTIFIED OF  
 DISCREPANCIES IN FIGURED DIMENSIONS.  
 CONTRACTOR TO VERIFY ALL DIMENSIONS.  
 THIS DRAWING IS COPYRIGHT.

Scale Bar




FRONT ELEVATION  
 SCHEME DRAWING

SIDE ELEVATION  
 SCHEME DRAWING

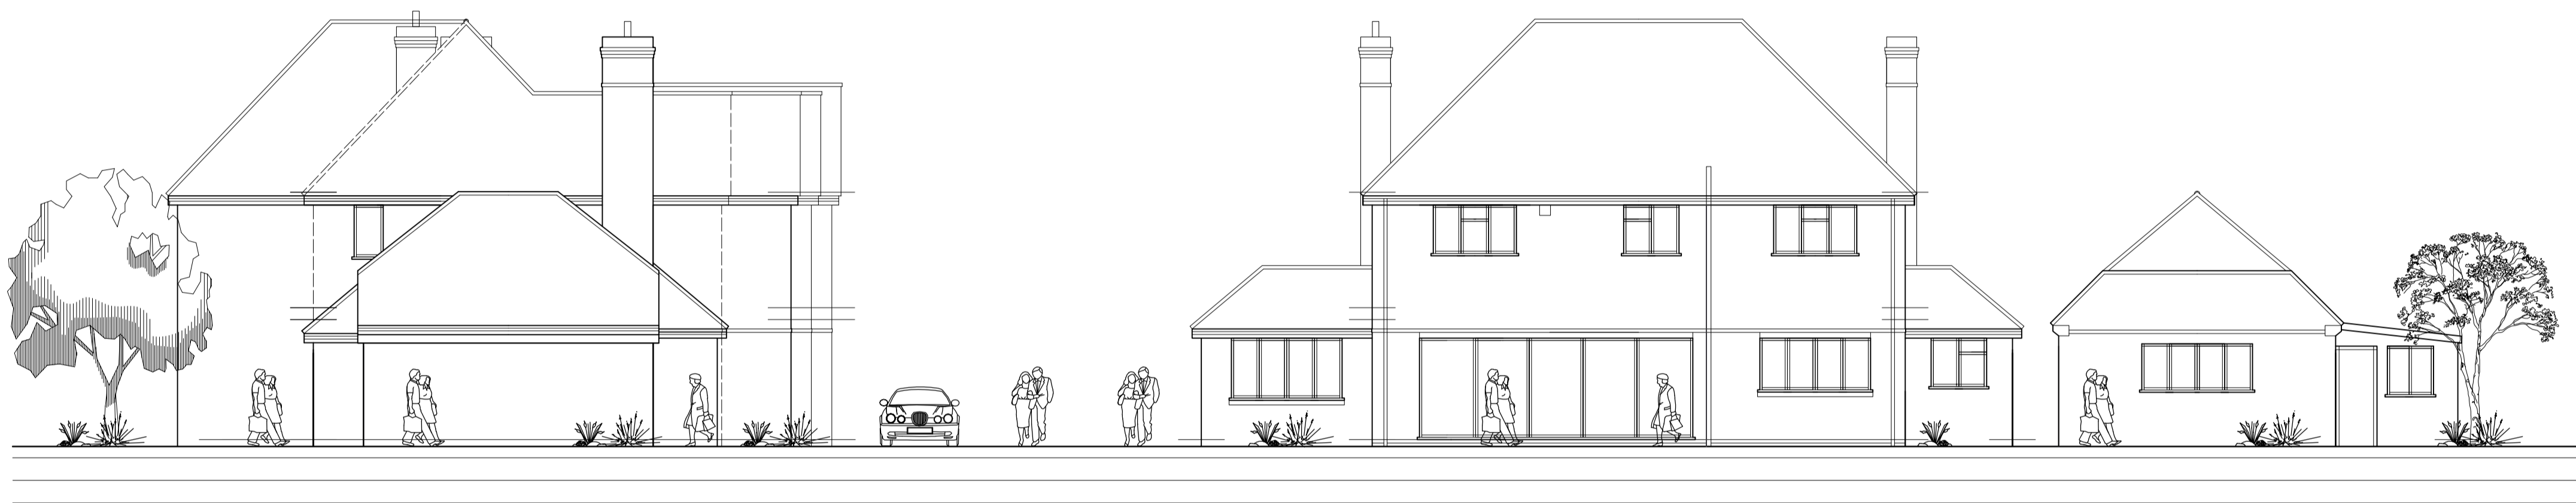


SIDE ELEVATION  
 SCHEME DRAWING


REAR ELEVATION  
 SCHEME DRAWING

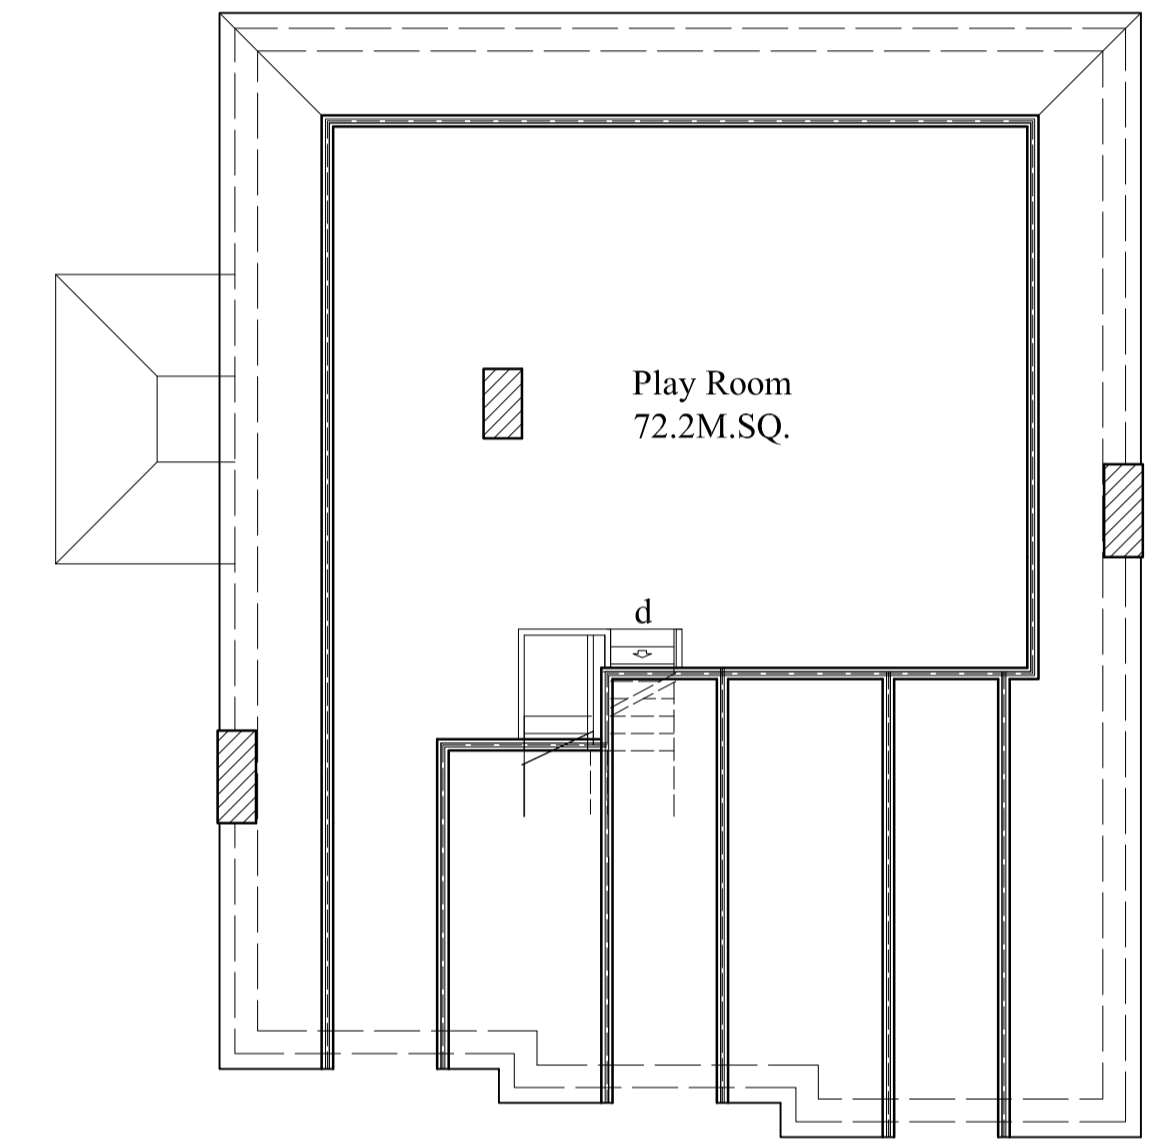

SECOND FLOOR PLAN  
 SCHEME DRAWING

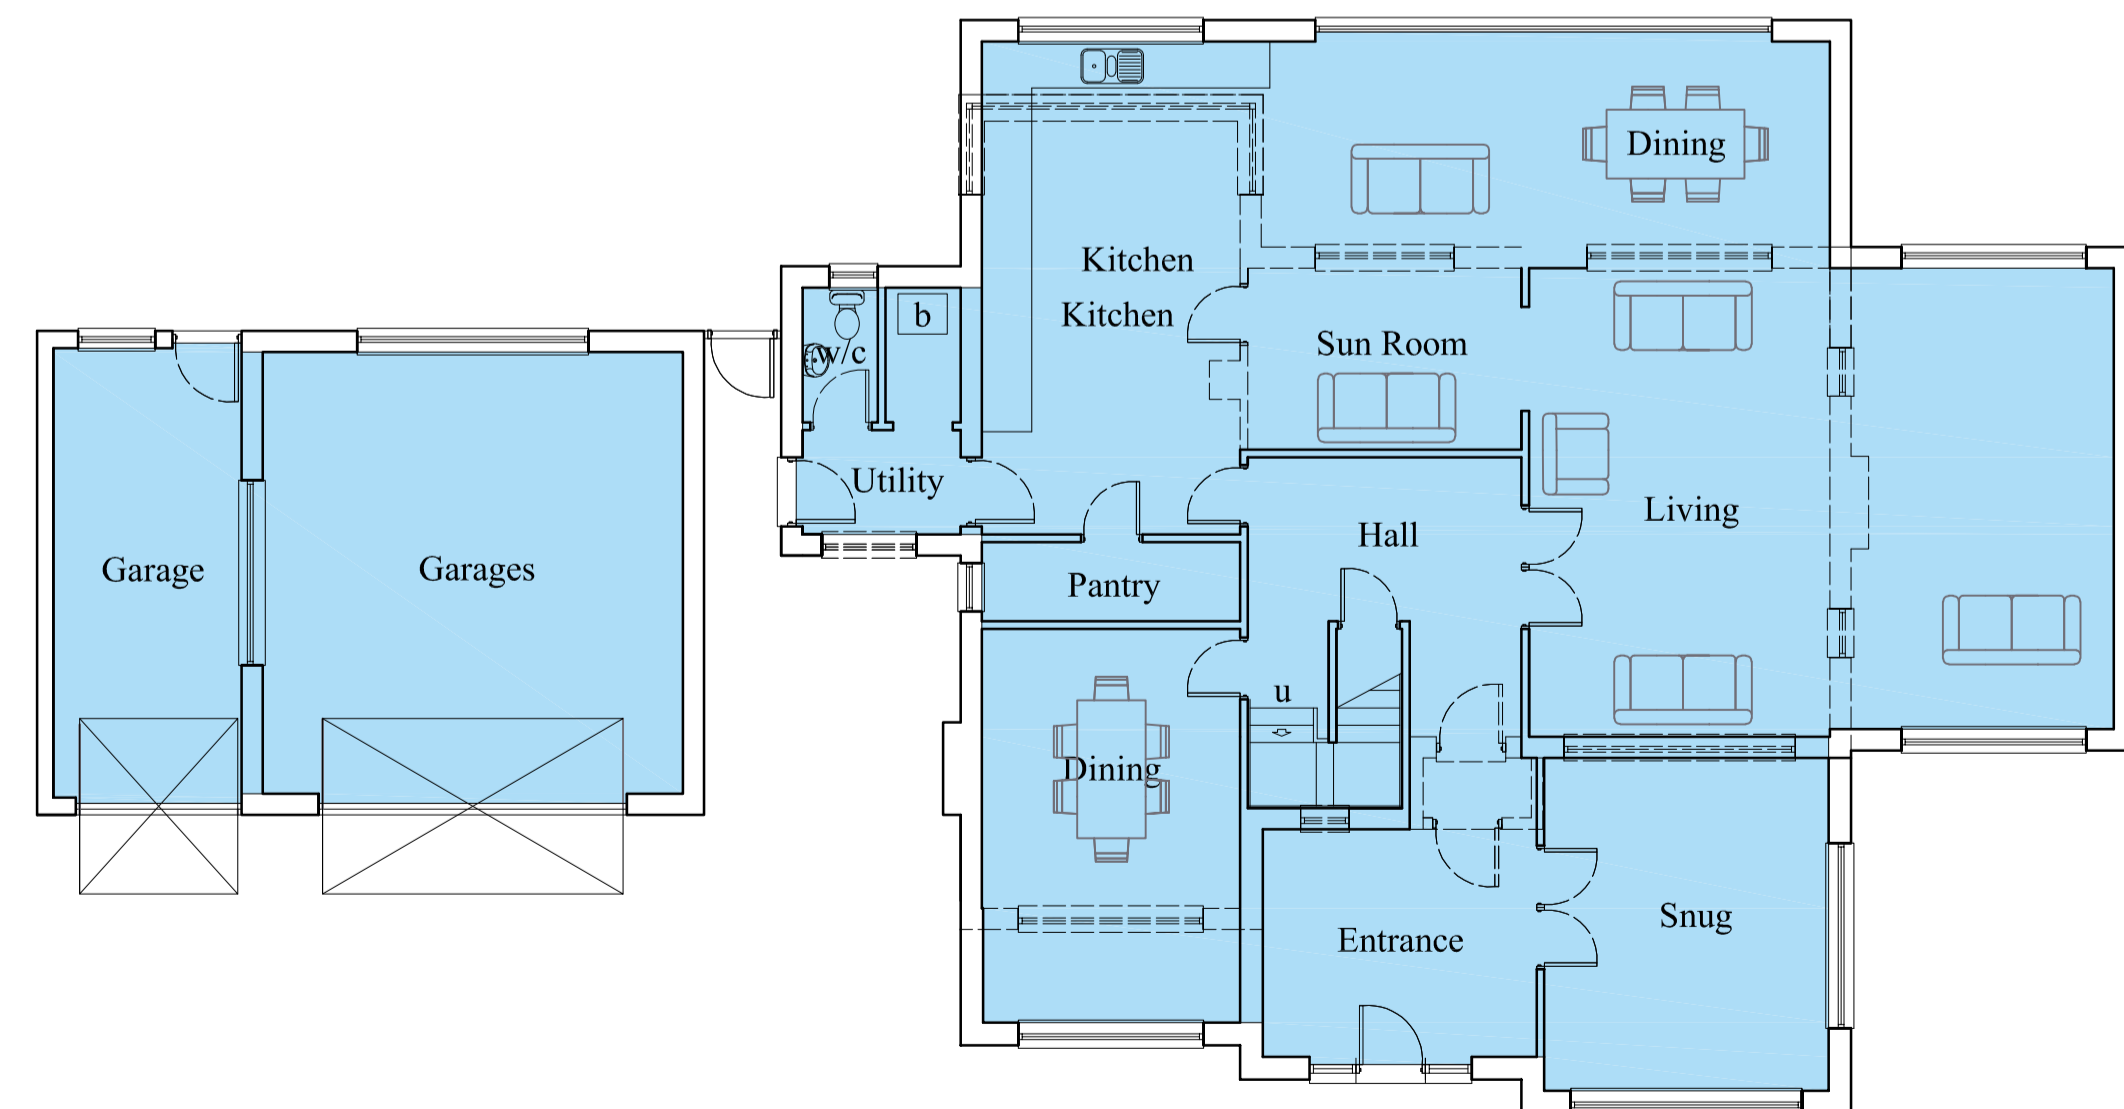

GROUND FLOOR PLAN  
 SCHEME DRAWING

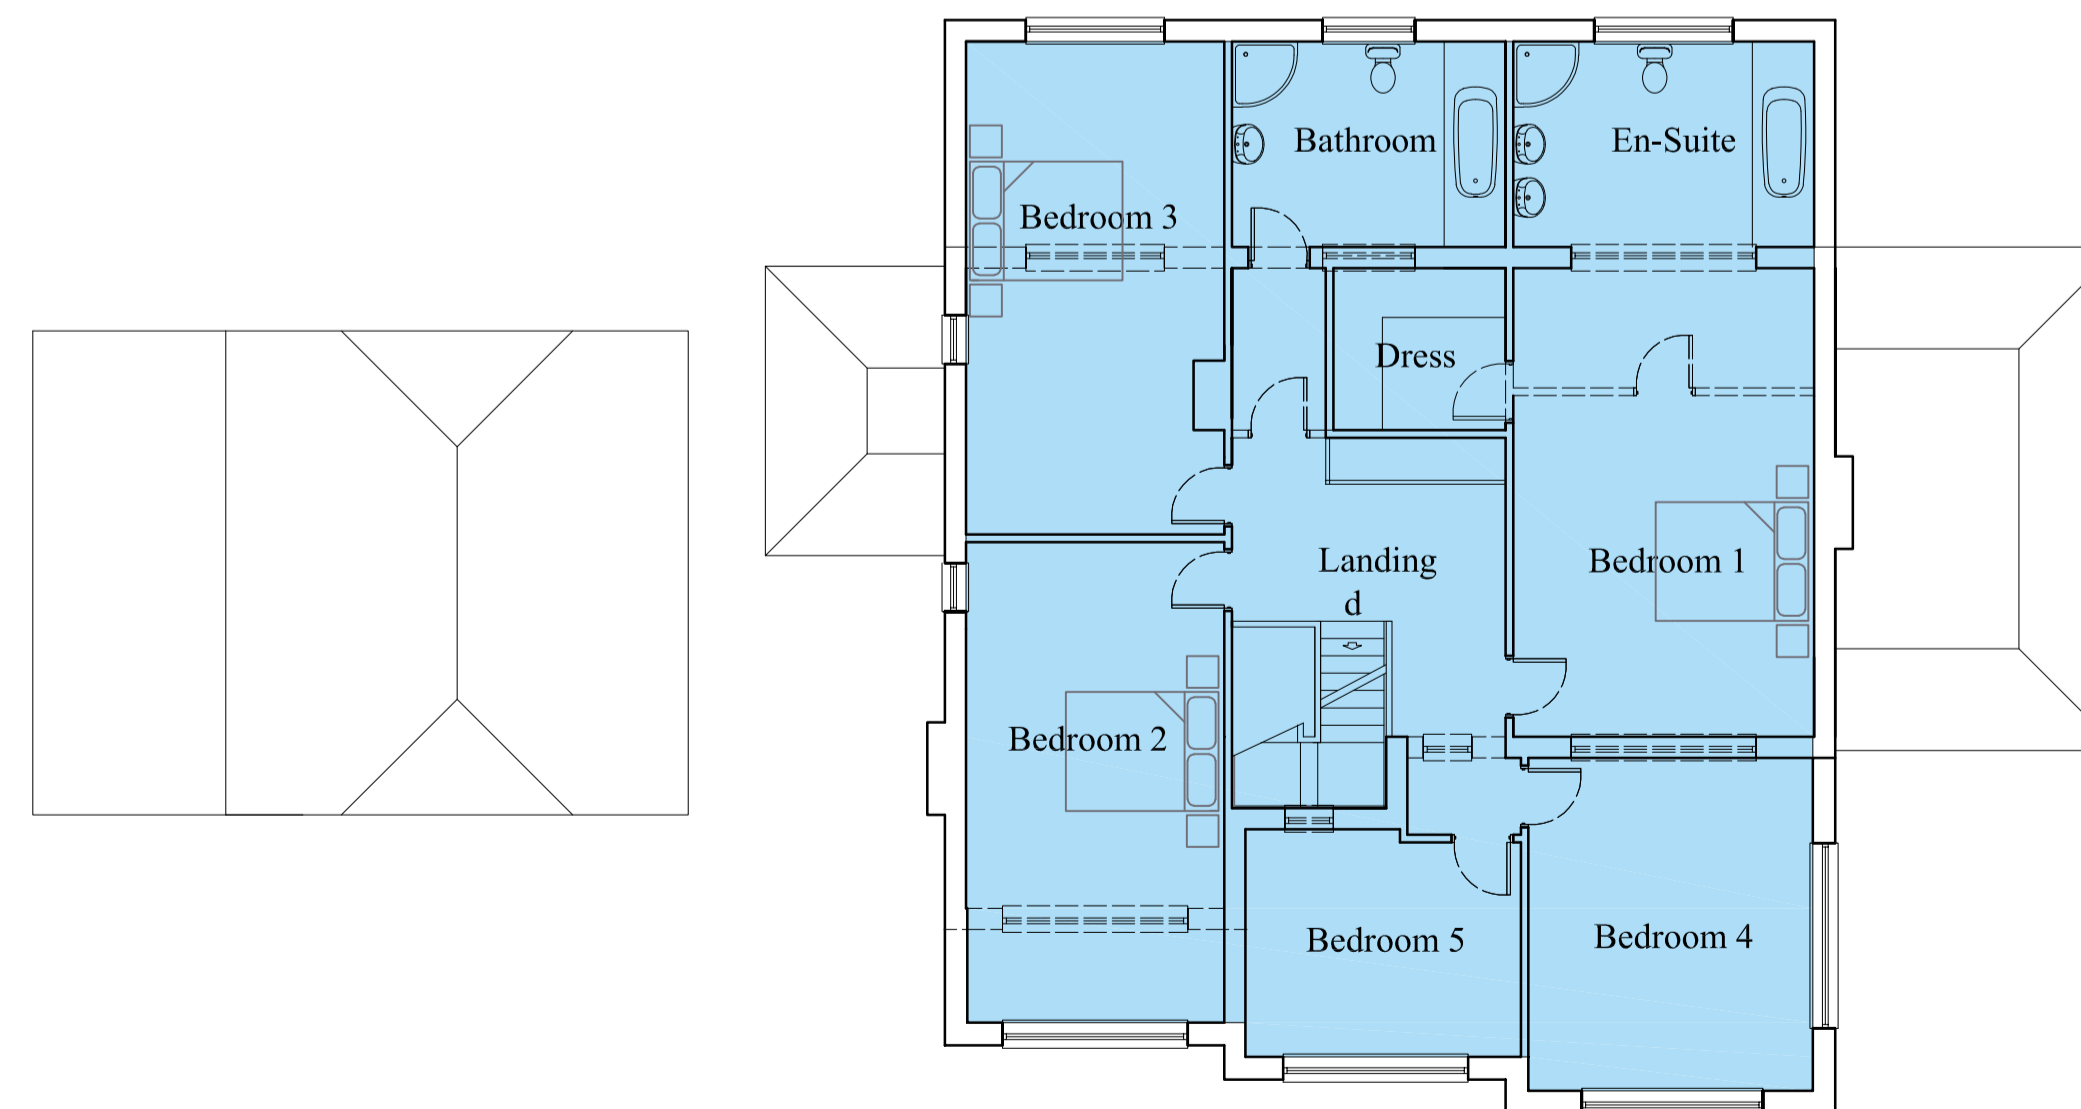


FIRST FLOOR PLAN  
 SCHEME DRAWING

SCHEDULE OF EXISTING FLOOR AREAS

EXISTING DWELLING	
GROUND FLOOR AREA	231.8 M.SQ.
FIRST FLOOR AREA	150.5 M.SQ.
TOTAL AREA	382.3 M.SQ.

Rev	Description	Date
-----	-------------	------

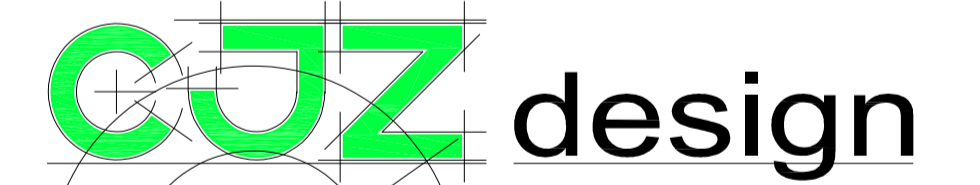

ARCHITECTURAL DESIGN & DEVELOPMENT CONSULTANTS  
 CHURCH VIEW  
 25 SCHOOL ROAD  
 WOMBOURNE  
 SOUTH STAFFORDSHIRE  
 WV5 9EF  
 TELEPHONE : 01902 893252  
 EMAIL : info@cjzdesign.co.uk  
 WEBSITE : www.cjzdesign.co.uk

Project  
**PROPOSED DEVELOPMENT AT  
 MILE FLAT HOUSE, MILE FLAT,  
 KINGSWINFORD, WEST MIDLANDS  
 DY6 0AU**

Drawing Title  
**FLOOR PLANS & ELEVATIONS  
 FALL BACK POSITION**

Client  
**MR & MRS D. HISCOX**

Project No.	Drawing No.	Revision
1287	FBP	C
Scale	Date	Drawn by
1:100@A1	DEC. 2021	CH

PLANNING INFORMATION