



DO NOT SCALE FROM THIS DRAWING  
 CJZ DESIGN TO BE NOTIFIED OF  
 DISCREPANCIES IN FIGURED DIMENSIONS.  
 CONTRACTOR TO VERIFY ALL DIMENSIONS.  
 THIS DRAWING IS COPYRIGHT.

Scale Bar

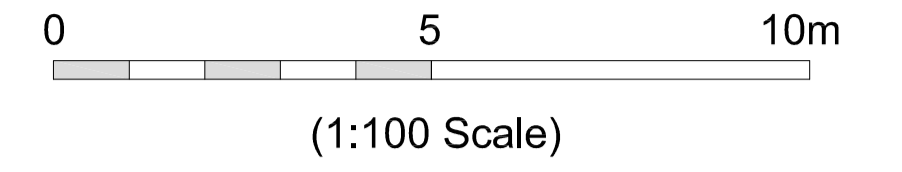

EXISTING LEVEL DATA  
 DWELLING F.F.L. (DPC) - 67.76 (150MM ABOVE GROUND)  
 EAVES LEVEL - 73.05 (516MM ABOVE F.F.L.)  
 RIDGE LEVEL - 77.07 (9295MM ABOVE F.F.L.)

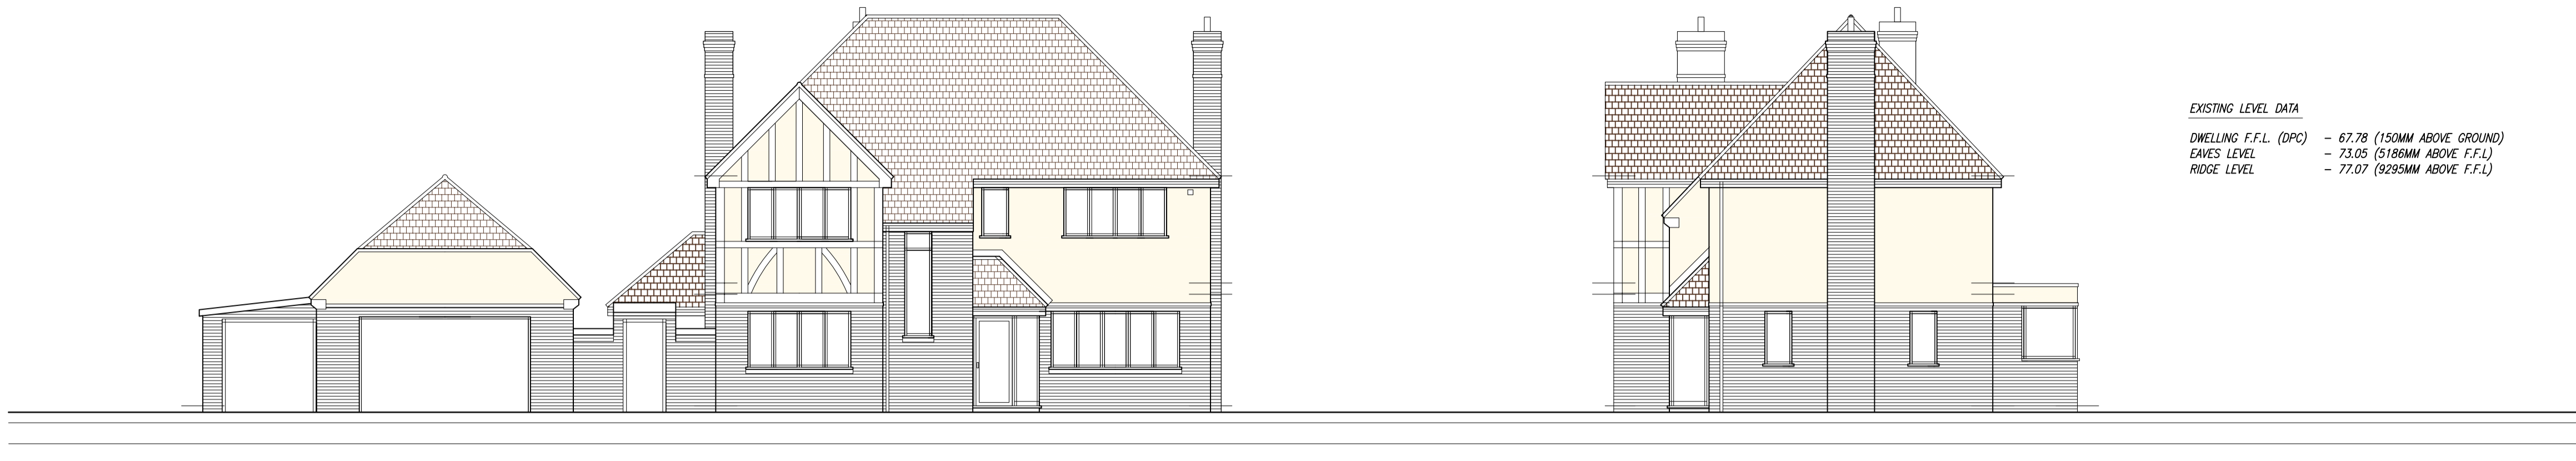


FRONT ELEVATION  
 SURVEY DRAWING

SIDE ELEVATION  
 SURVEY DRAWING




SIDE ELEVATION  
 SURVEY DRAWING

REAR ELEVATION  
 SURVEY DRAWING

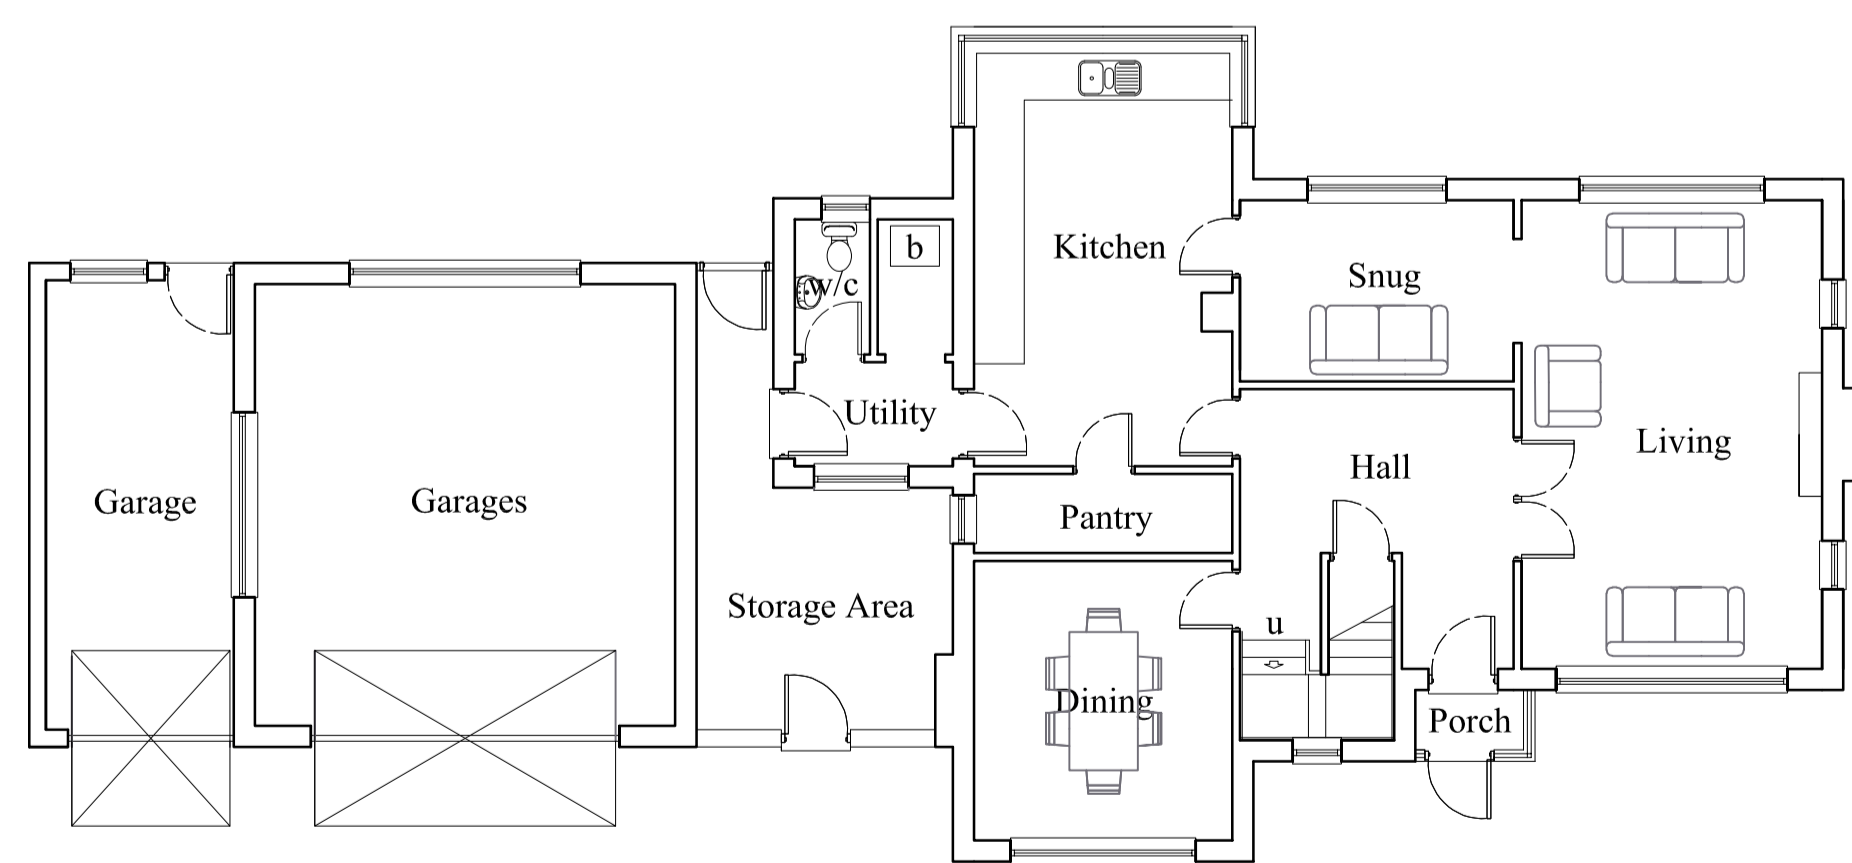

GROUND FLOOR PLAN  
 SURVEY DRAWING

EXISTING INTERNAL GROUND FLOOR AREA - 144.7 M.SQ. (1,554 SQ.FT.)  
 EXISTING EXTERNAL GROUND FOOTPRINT AREA - 166.0 M.SQ. (1,786.85 SQ.FT.)

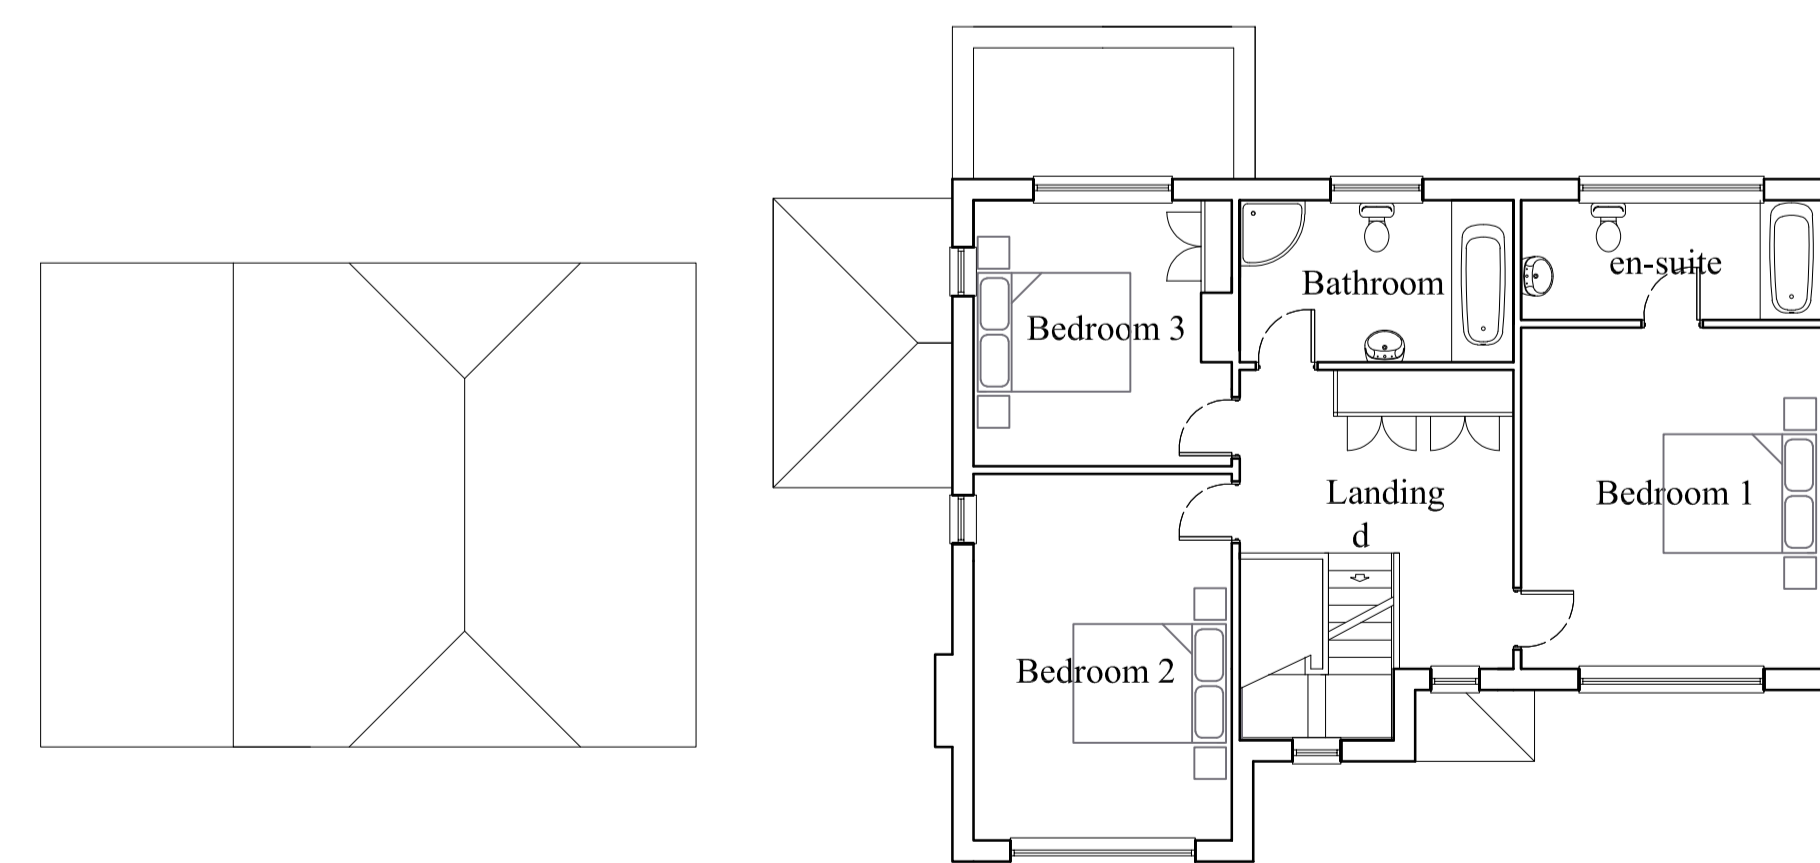

FIRST FLOOR PLAN  
 SURVEY DRAWING

EXISTING INTERNAL FIRST FLOOR AREA - 79.3 M.SQ. (853 SQ.FT.)  
 EXISTING EXTERNAL FIRST FLOOR FOOTPRINT AREA - 91.2 M.SQ. (981.69 SQ.FT.)

Rev	Description	Date
-----	-------------	------

**CJZ design**  
 ARCHITECTURAL DESIGN & DEVELOPMENT CONSULTANTS  
 CHURCH VIEW  
 25 SCHOOL ROAD  
 WOMBOURNE  
 SOUTH STAFFORDSHIRE  
 WV5 9EF  
 TELEPHONE : 01902 893252  
 EMAIL : info@cjzdesign.co.uk  
 WEBSITE : www.cjzdesign.co.uk

Project  
**PROPOSED DEVELOPMENT AT  
 MILE FLAT HOUSE, MILE FLAT,  
 KINGSWINFORD, WEST MIDLANDS  
 DY6 0AU**

Drawing Title  
**FLOOR PLANS & ELEVATIONS  
 EXISTING**

Client  
**MR & MRS D. HISCOX**

Project No.	Drawing No.	Revision
1287	60	.

Scale	Date	Drawn by
1:100@A1	OCT 2021	CH

PLANNING INFORMATION