










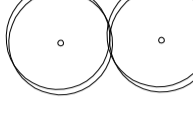


DO NOT SCALE FROM THIS DRAWING
 CJZ DESIGN TO BE NOTIFIED OF
 DISCREPANCIES IN FIGURED DIMENSIONS.
 CONTRACTOR TO VERIFY ALL DIMENSIONS.
 THIS DRAWING IS COPYRIGHT.

KEY

-  RETAINED EXISTING TREE
-  EXISTING TREE TO BE REMOVED
-  NEW PLANTED TREE
-  2B4P HOUSE TYPE 01
-  3B5P HOUSE TYPE 02
-  3B6P HOUSE TYPE 03
-  4B8P HOUSE TYPE 04
-  4B7P HOUSE TYPE 05
-  4B6P HOUSE TYPE 06
-  2B4P BUNGALOW 01
-  RETAINED STRUCTURES

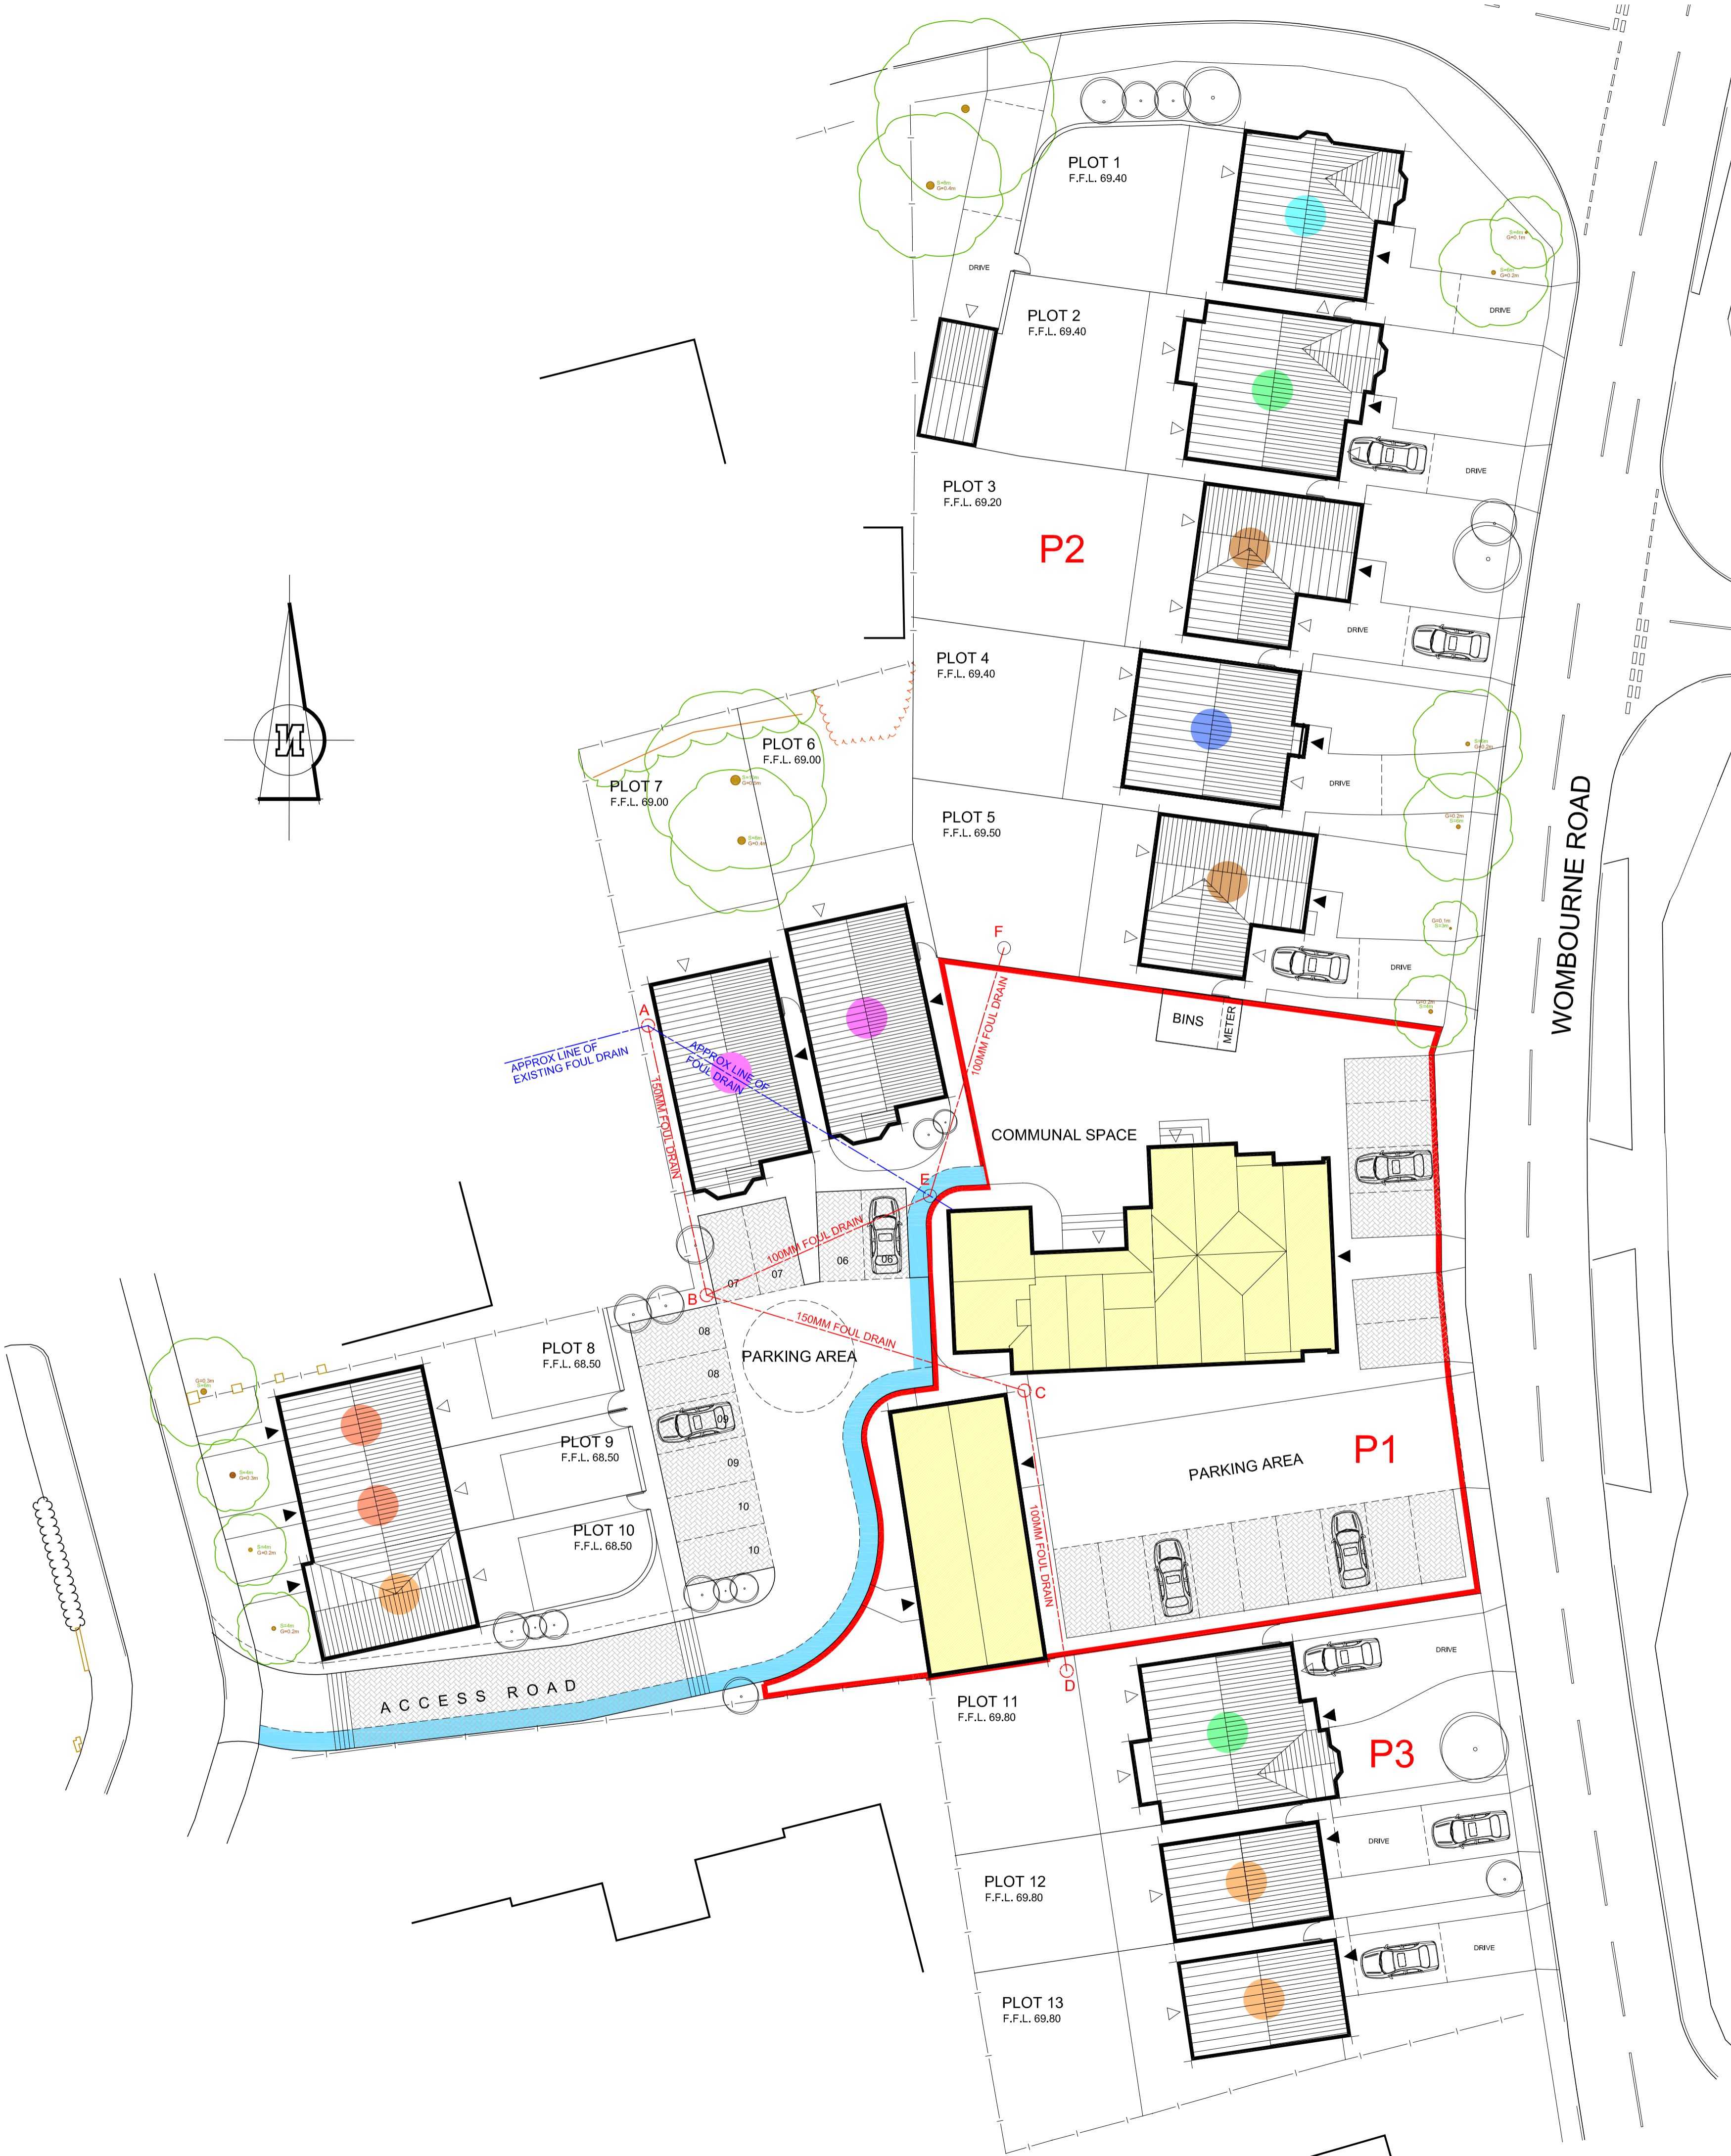

Rev	Description	Date
-----	-------------	------

CJZ design
 ARCHITECTURAL DESIGN & DEVELOPMENT CONSULTANTS
 CHURCH VIEW
 25 SCHOOL ROAD
 WOMBOURNE
 SOUTH STAFFORDSHIRE
 WV5 9EF
 TELEPHONE : 01902 893252
 EMAIL : info@cjzdesign.co.uk
 WEBSITE : www.cjzdesign.co.uk

Project
PROPOSED DEVELOPMENT AT THE GREYHOUND PUBLIC HOUSE
 -
 -

Drawing Title
PROPOSED SITE PLAN
 -

Client
GREYHOUND HOMES LIMITED

Project No.	Drawing No.	Revision
1100	500	M
Scale	Date	Drawn by
1:200 @ A1	JULY 2014	RT

PLANNING INFORMATION