
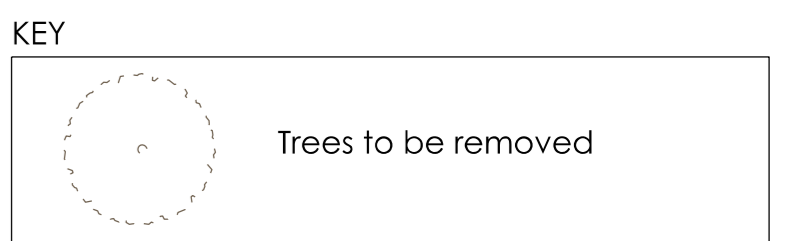


Meadow

The drawing to be read in conjunction with all specifications and all other consultants design information. Any contradictions between this drawing and any other design information to be advised to the contract administrator and author immediately.
The contractor to site measure, check and verify all information issued, and confirm the correctness of the contents prior to the commencement on site.
The contractor to comply with all current statutory legislation, Building Regulations, town standards, and good building practice.
Do not scale from this drawing.

Rev	Description	Date	By	CHK
A	Updates made in line with ecologist comments.	26.03.2020	JA	PH
B	Updated in line with Planner's comments.	24.07.2020	JA	PH

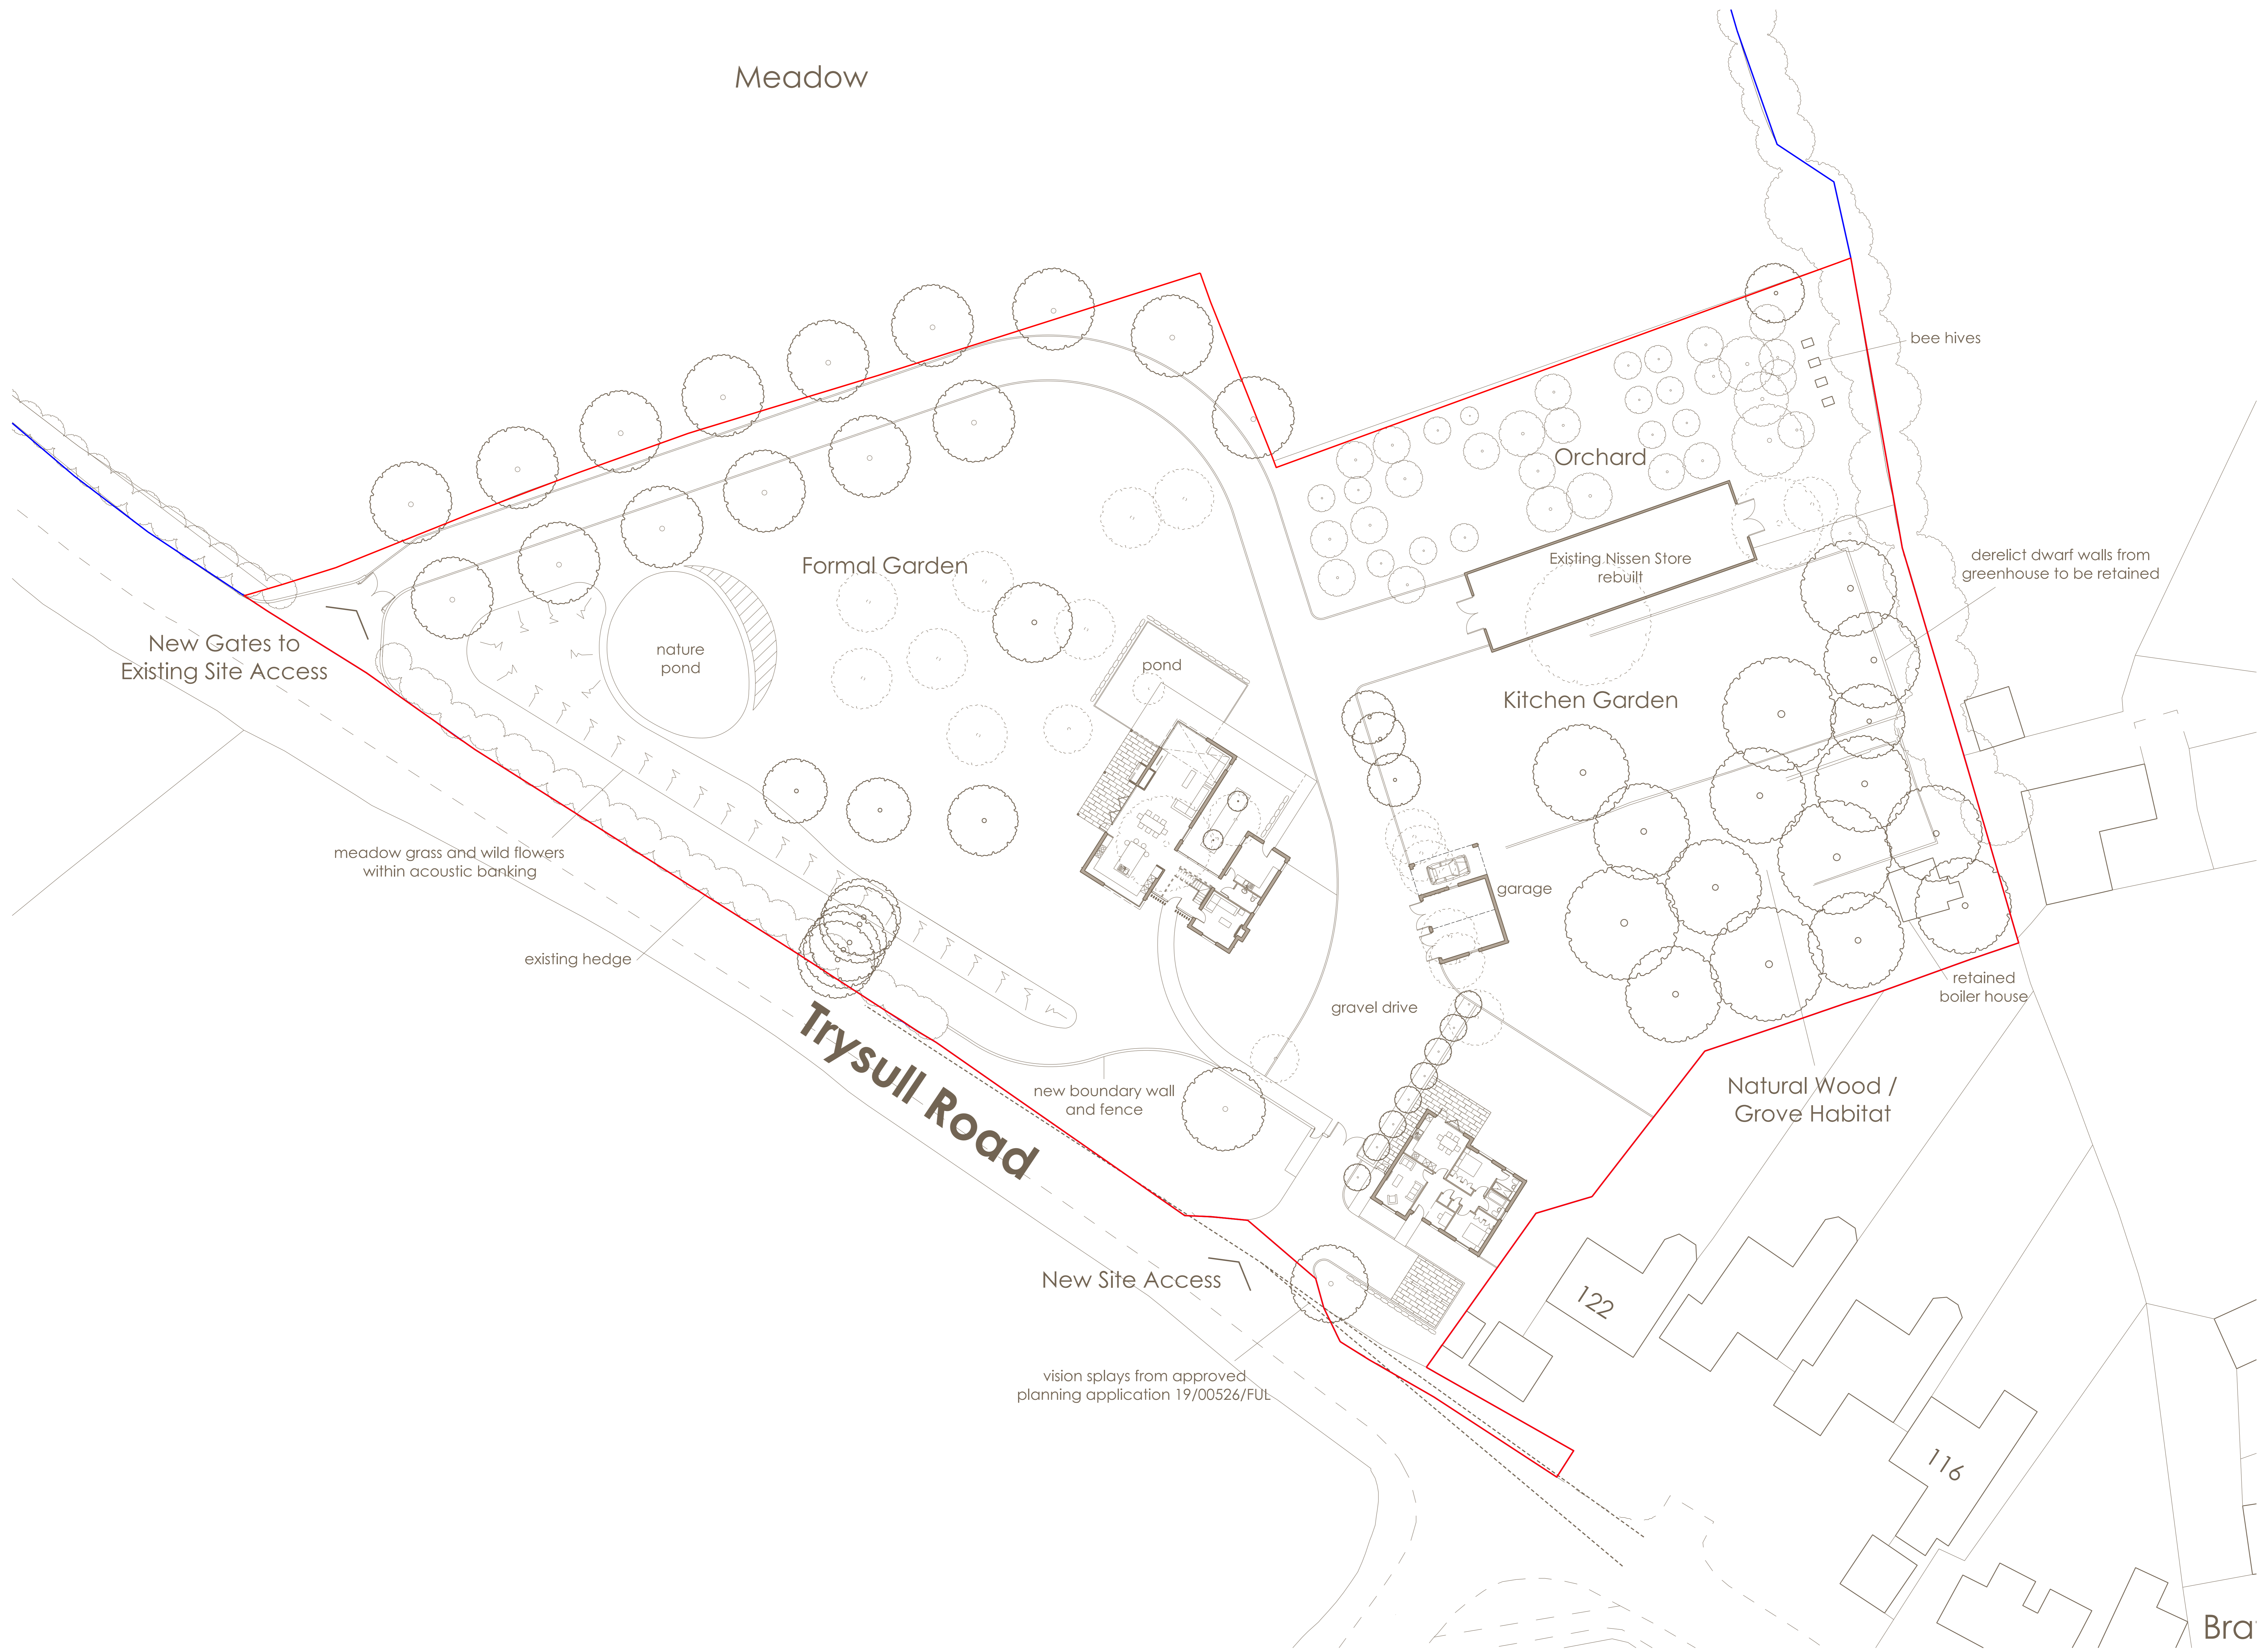

Client: Mr. and Mrs. Nicholls

Project: The Shielings, Wombourne

Title: Proposed Site Plan w/Ground Floor Plan

Date:	April 2020	Scale:	1:200@A0	Discipline:	Planning
Drawn by:	JA	Checked by:	PH	Project No.:	TS-GNA-XX-ST-DR-A-1007
Checked by:	PH	Rev:	B		

© The drawing, design and the building works depicted on this copyright of Glancy Nicholls Architects Ltd. It may not be reproduced or otherwise used by the author or third parties without the written permission of Glancy Nicholls Architects Ltd. No liability will be accepted for any alterations made by other persons. This plan is the property of Glancy Nicholls Architects and is loaned to you for the purpose of this design. It is not to be used for any other purpose without the written consent of Glancy Nicholls Architects Ltd.

