


The drawing to be read in conjunction with all specifications and all other consultants design information. Any contradictions between this drawing and any other design information to be advised to the contract administrator and author immediately.

The contractor to site measure, check and verify all information issued, and confirm the correctness of the contents prior to the commencement on site.

The contractor to comply with all current statutory legislation, Building Regulations, best standards, and good building practice.

Do not scale from this drawing.

Rev	Description	Date	By	CHK
1	Issued for information	09/01/20	JA	PH
A	Updates made in line with ecologist comments	21.05.2020	JA	PH
A	Updated in line with Planner's comments	22.07.2020	JA	PH

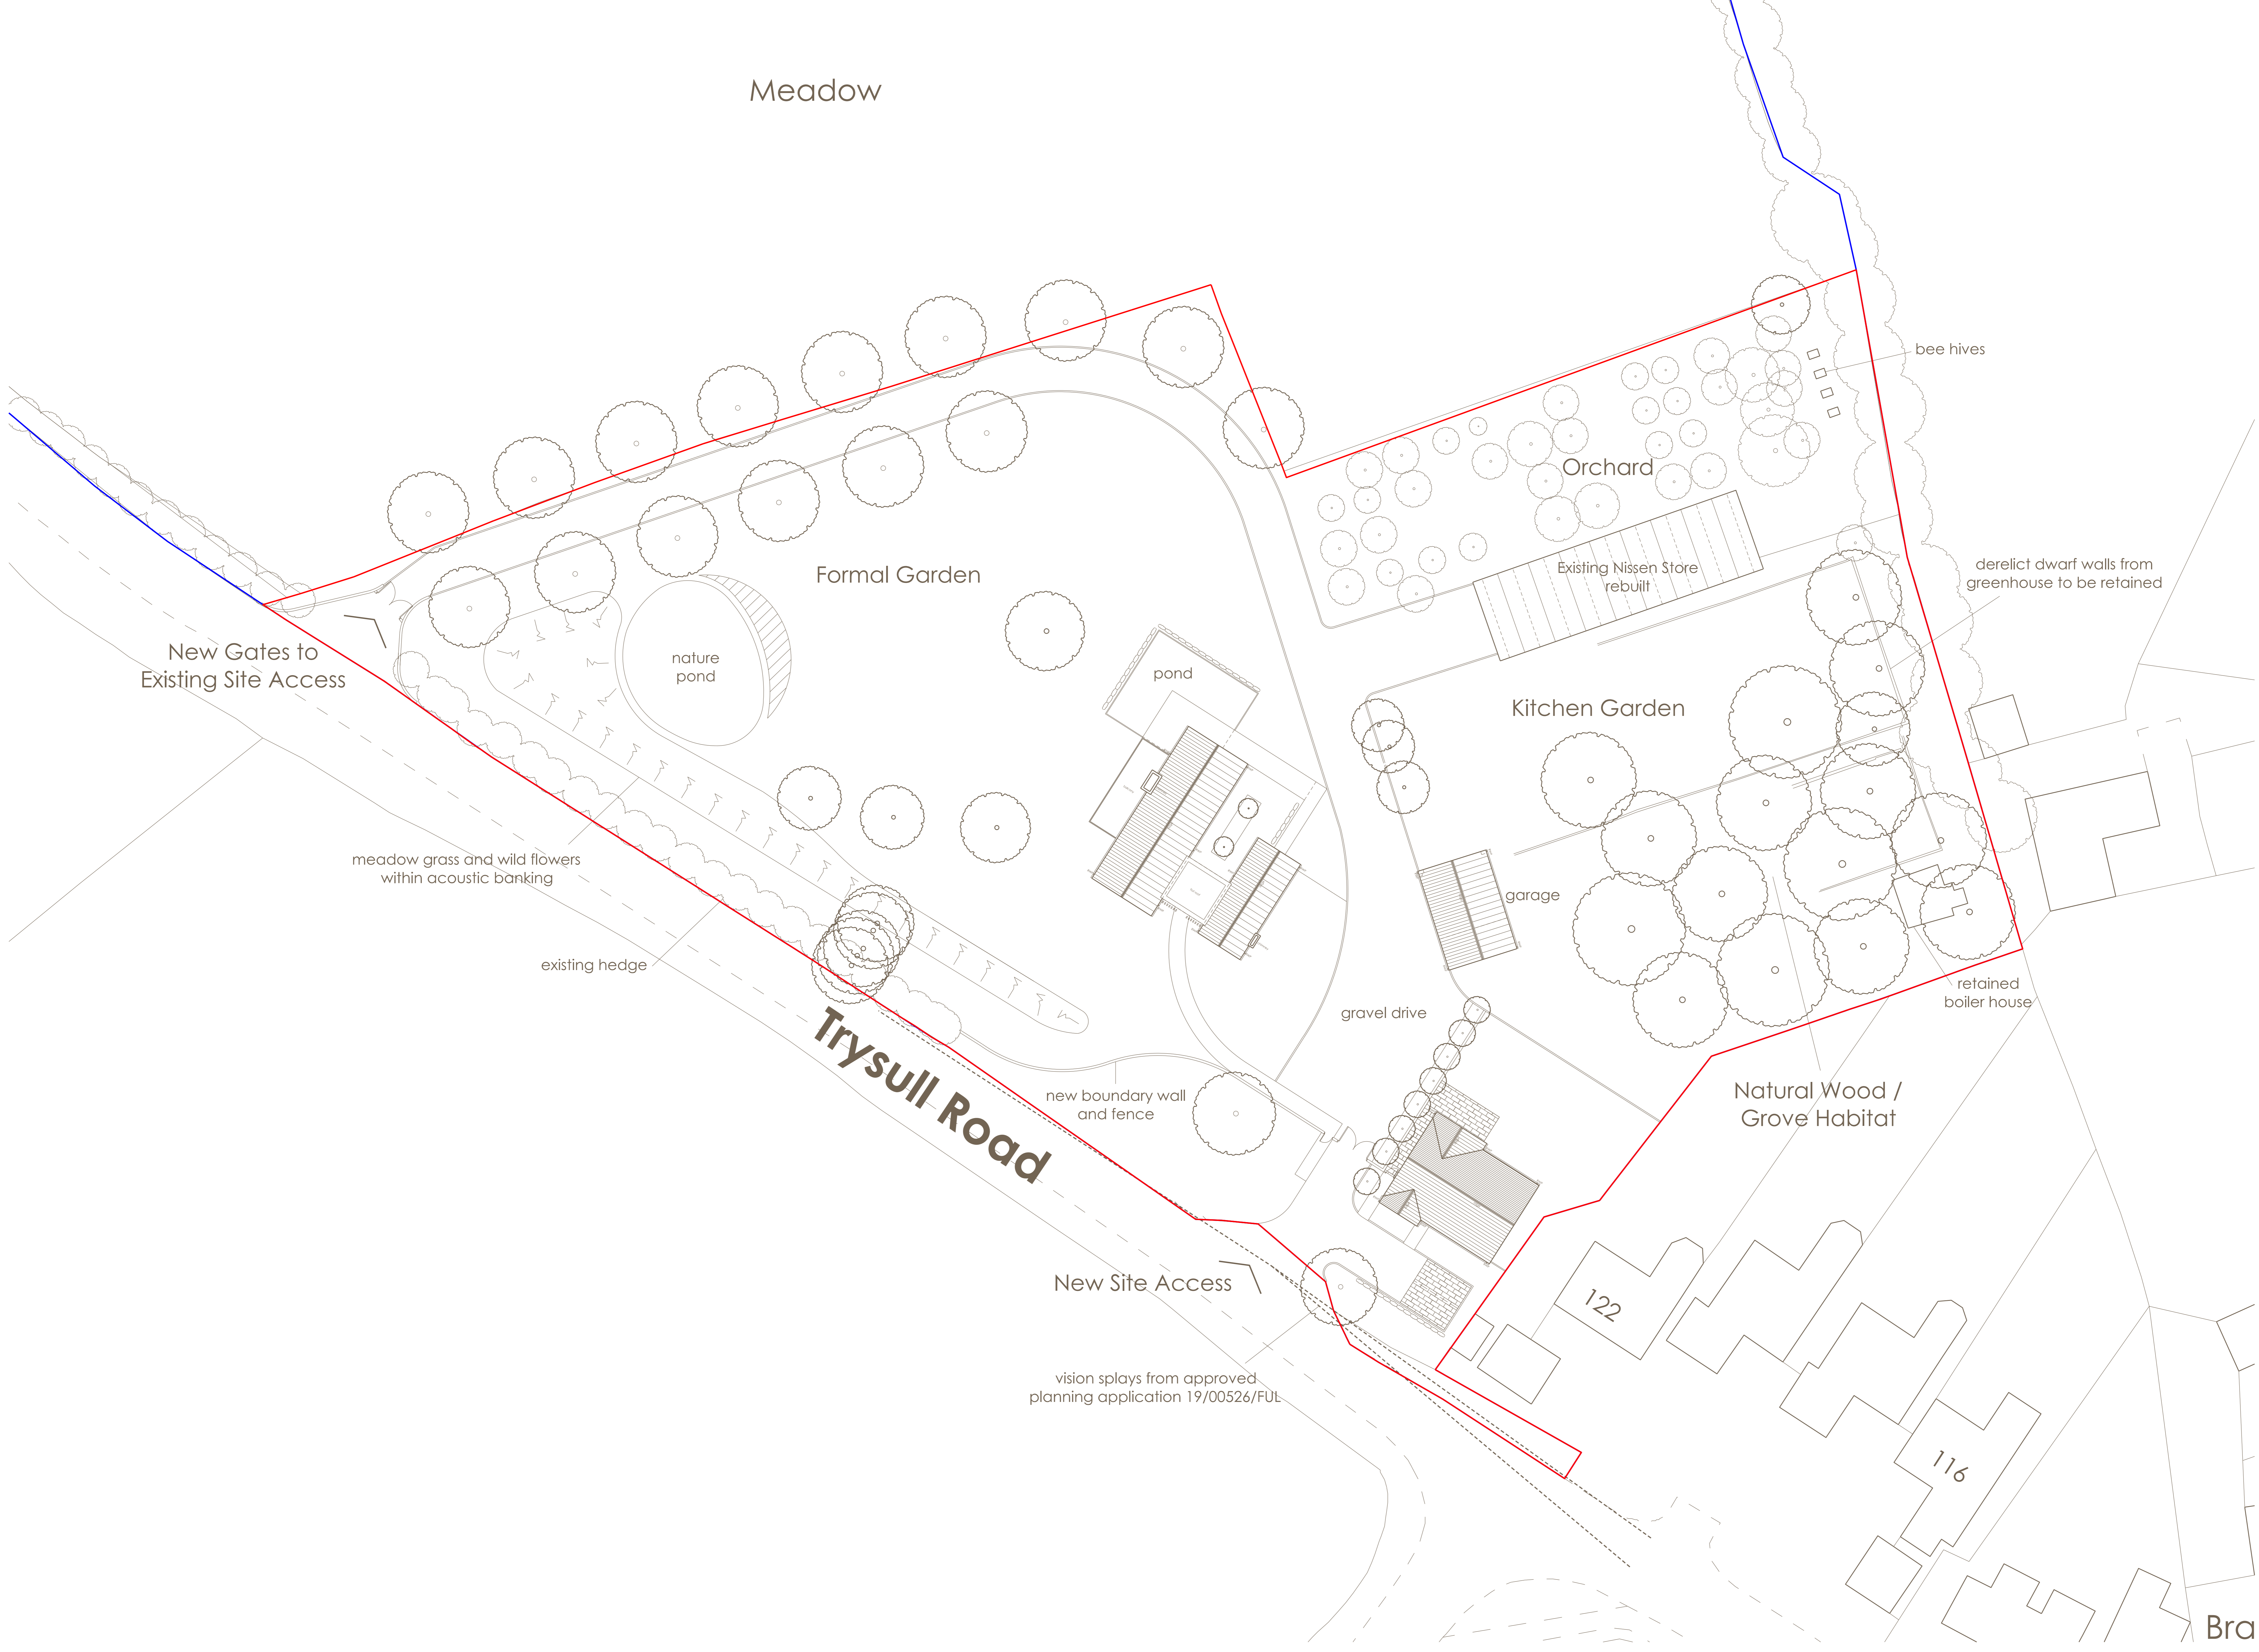

vision splays from approved planning application 19/00526/FUL

Client: Mr. and Mrs. Nicholls			
Project: The Shielings, Wombourne			
Title: Proposed Site Plan w/Roof Plan			
Date: April 2020	Scale: 1:200@A0	Discipline: Planning	Rev: 1
Drawn by: JA	Checked by: PH	Project No: TS-GNA-XX-ST-DR-A-1005	Rev: B
<small>© The drawing, design and the building works depicted on this copyright of Glancy Nicholls Architects Ltd. It is not to be used for any other purpose without the written permission of Glancy Nicholls Architects Ltd. No liability will be accepted for any alterations made by other parties. This plan is the property of Glancy Nicholls Architects Ltd and is to be used only for the purpose for which it is issued. It is not to be used for any other purpose without the written permission of Glancy Nicholls Architects Ltd.</small>			

Glancy Nicholls Architects
 1 The Engine Room, 2 Newbold Square, Birmingham, B3 3BU 0121 4357474
 25 St. Andrew's Square, London, WC2R 2EP 020 7371 6000
 registered no. 1214882 www.glancynicholls.com