


This drawing to be read in conjunction with all specifications and all other consultants design information. Any contradictions between this drawing and any other design information to be advised to the contract administrator and author immediately.

The contractor to site measure, check and verify all information issued, and confirm the correctness of the contents prior to the commencement on site.


The contractor to comply with all current statutory legislation, Building Regulations, British Standards, and good building practice.

Do not scale from this drawing.


Revision		Date	Init
rev	description	date	dr by / ap by

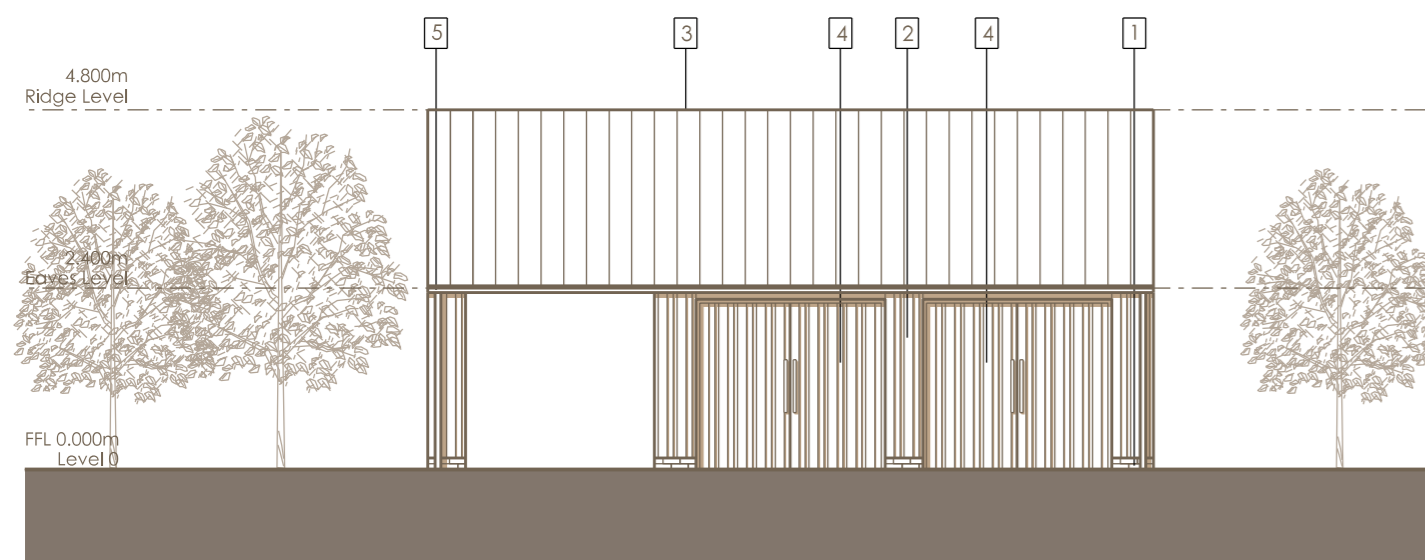

Front Elevation A

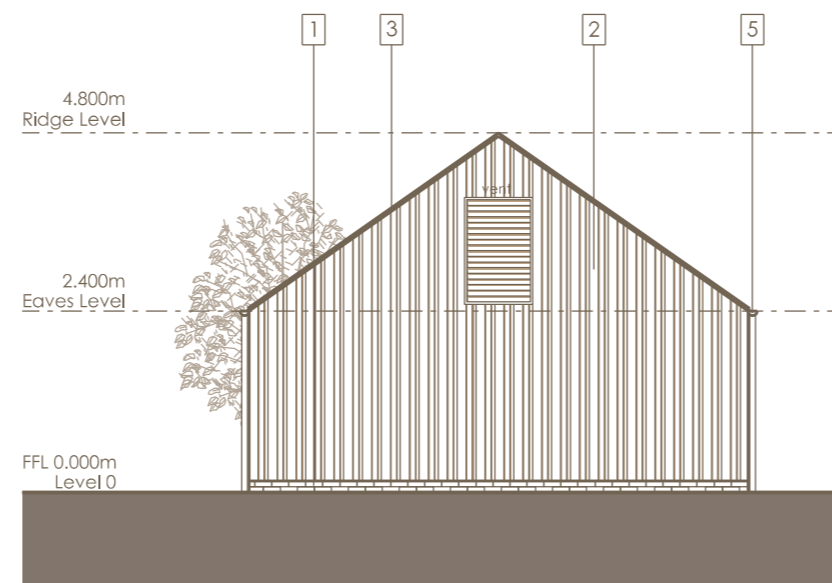

Side Elevation B

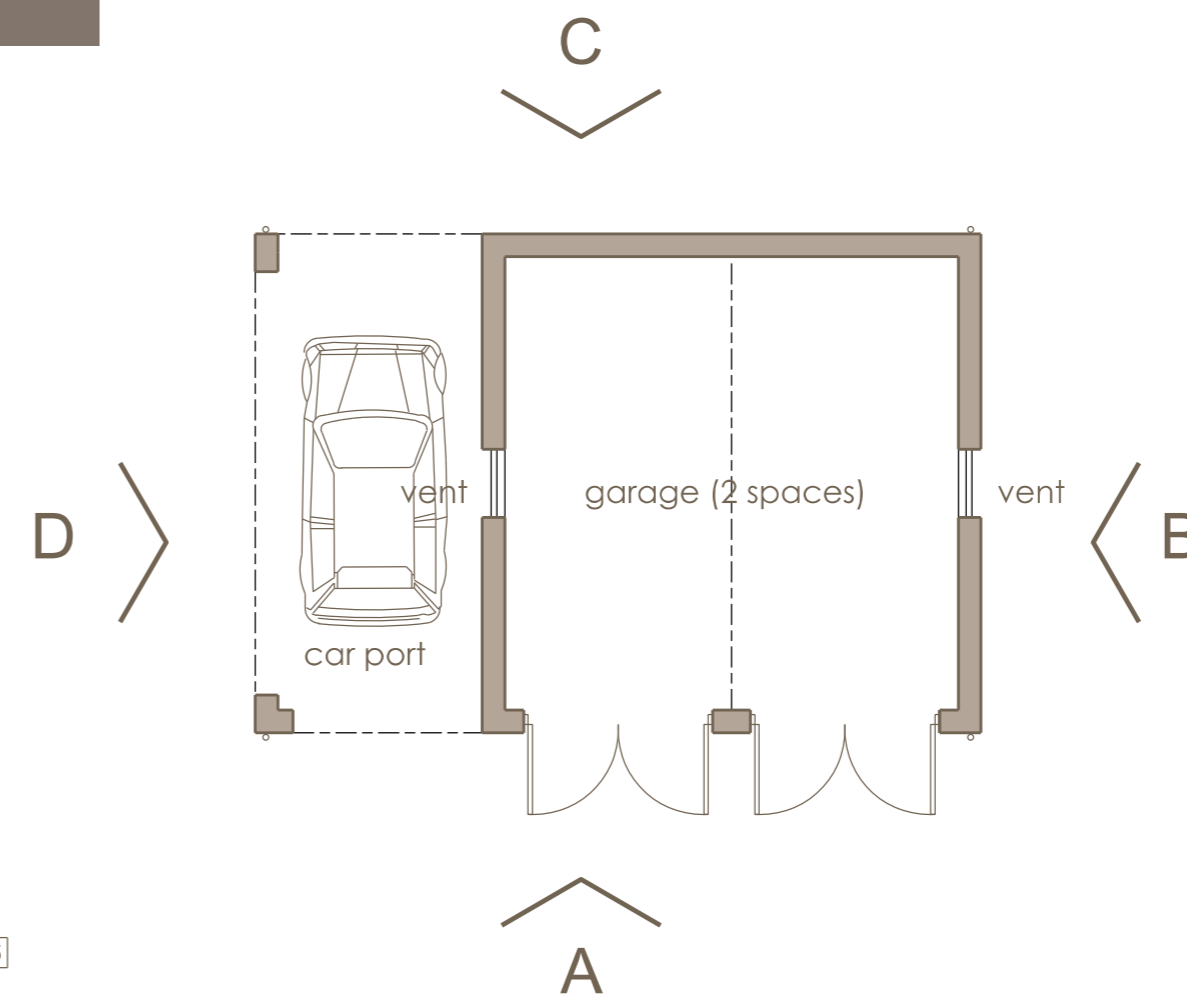


Floor Plan


Gross External Floor Area: 43.6 sqm  
Gross Internal Floor Area: 36 sqm

**Materials Key:**

1. red engineering brick below dpc
2. black burnt timber cladding
3. zinc standing seam roof
4. black burnt timber doors
5. metal downpipe and gutter

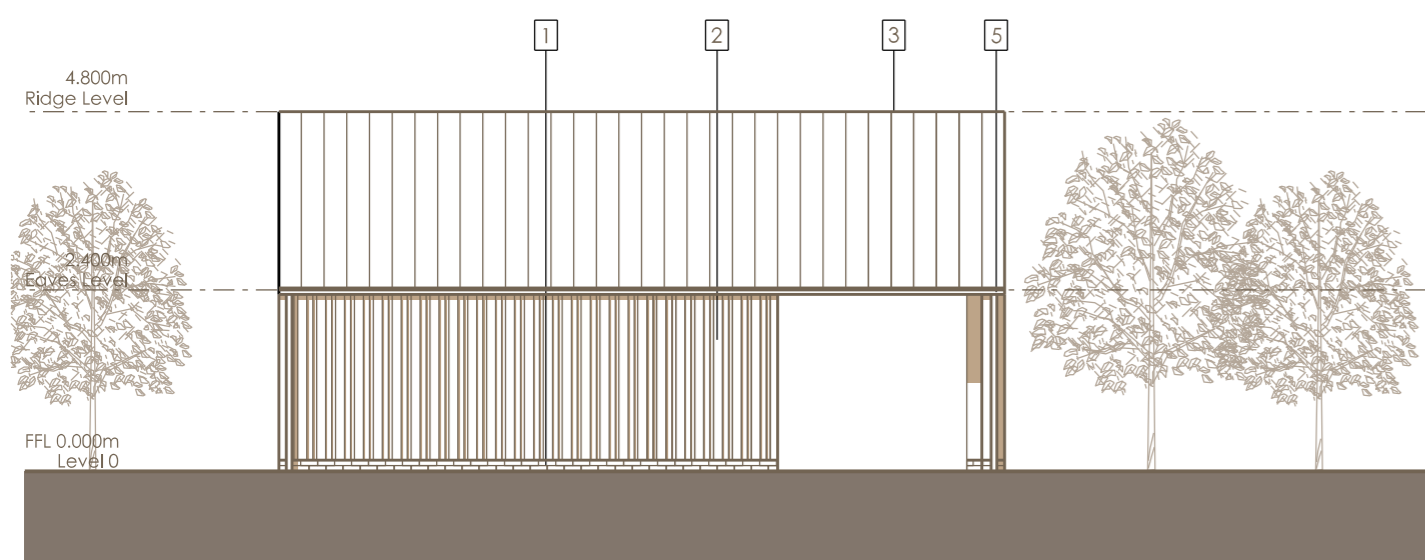

Rear Elevation C

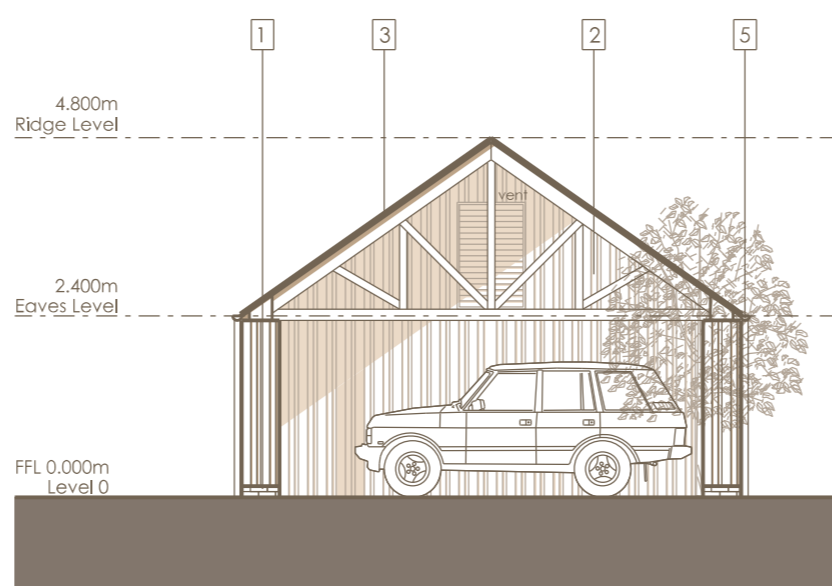

Side Elevation D



client: Mr. and Mrs. Nicholls		
project: The Shielings, Wombourne		
title: Proposed Garage and Car Port Layout Floor Plan and Elevations		
date: April 2020	scale: 1:100@A2	status: Planning
drawn by: JA	dwg ref: TS-GNA-XX-XX-DR-A-1102	rev : XX
checked by: PN		
<small>© the drawing, design and the building works depicted are the copyright of Glancy Nicholls Architects Ltd &amp; may not be reproduced or amended, except by the written permission by Glancy Nicholls Architects Ltd. No liability will be accepted for any amendments made by other persons. The issue of this drawing/document does not confer any license for use of the design to any party whatsoever save as expressly agreed by Glancy Nicholls Architects Ltd.</small>		

Glancy Nicholls Architects

■ The Engine Room, 2 Newhall Square, Birmingham, B3 1RU 0121 456 7474  
□ 26-27 Bedford Square, London, WC1B 3HP 0203 727 5252  
registration No: 5141809 architects@glancynicholls.com

