
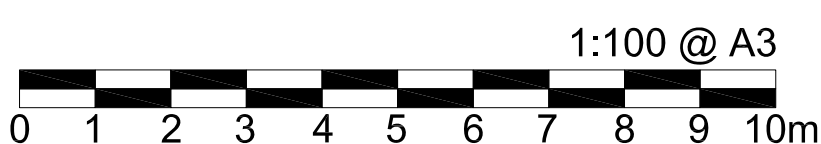
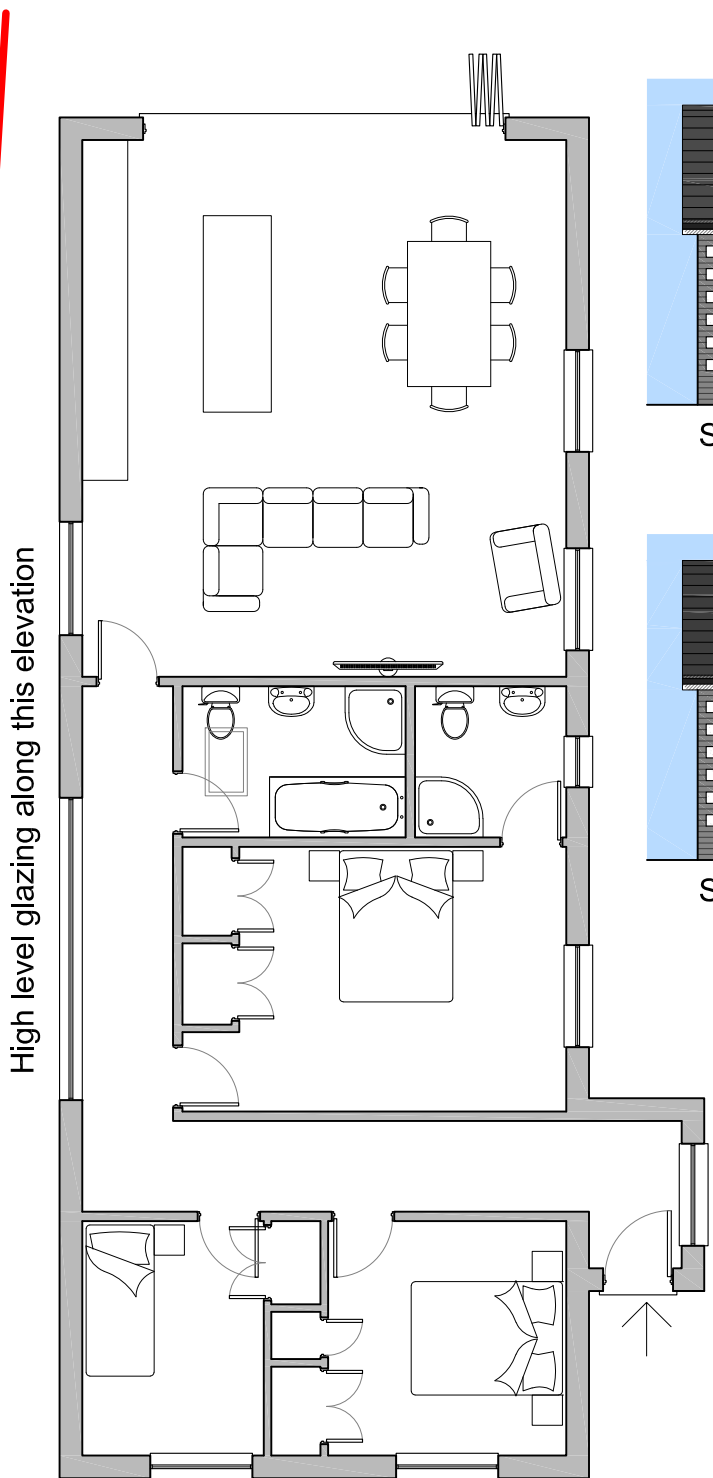
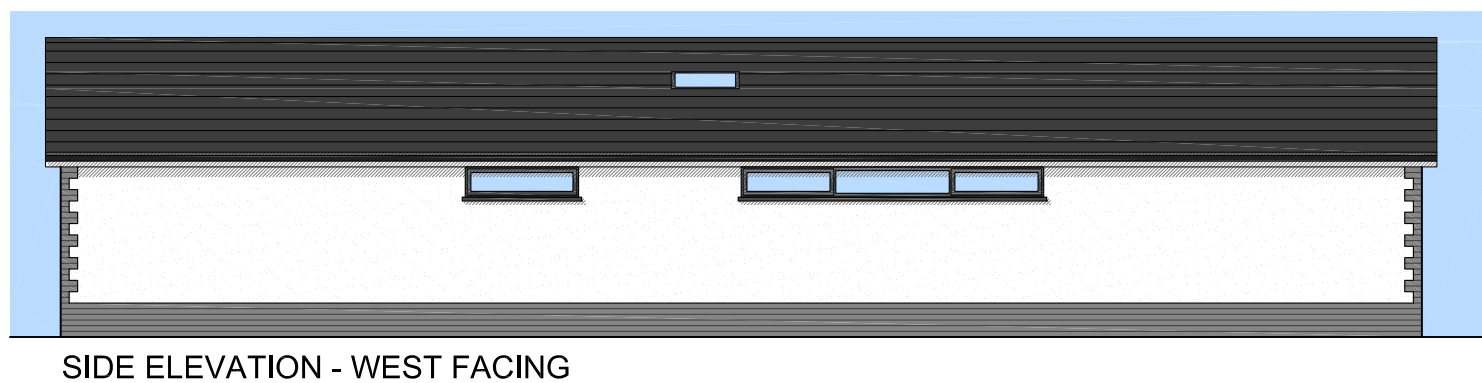
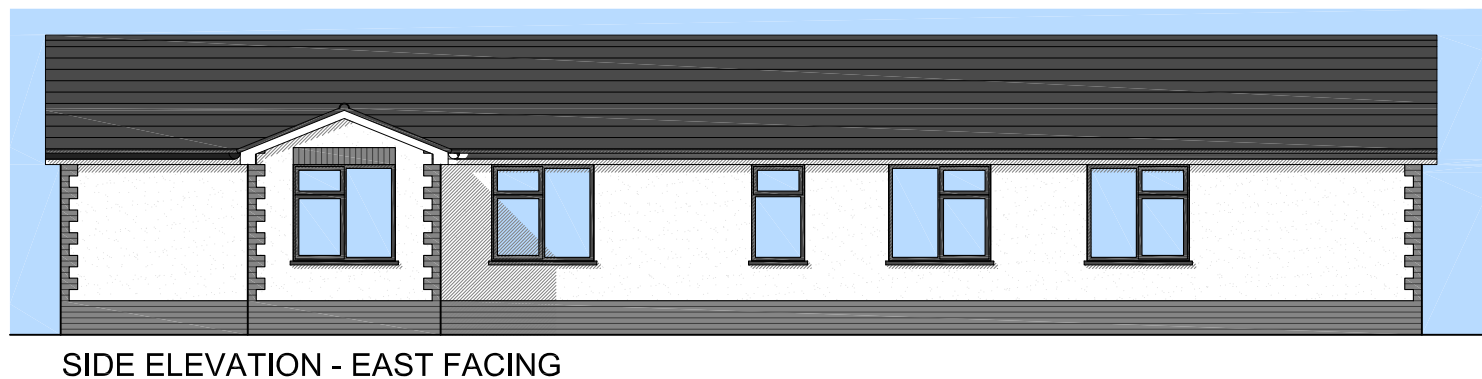
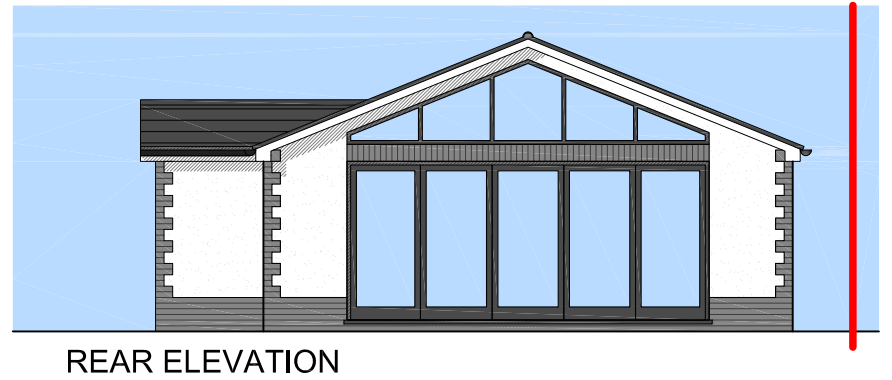
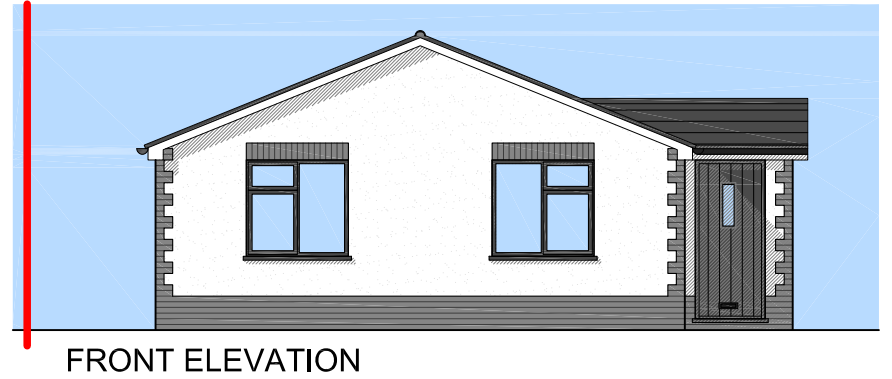


DO NOT SCALE  
 REPORT ERRORS AND OMISSIONS TO THE ARCHITECT  
 CHECK ALL DIMENSIONS BEFORE FABRICATION

REVISION		DRAWN	CHKD	DATE
A	Window design changed on living space gable end and in ensuite bathroom	LW	PS	13.05.20

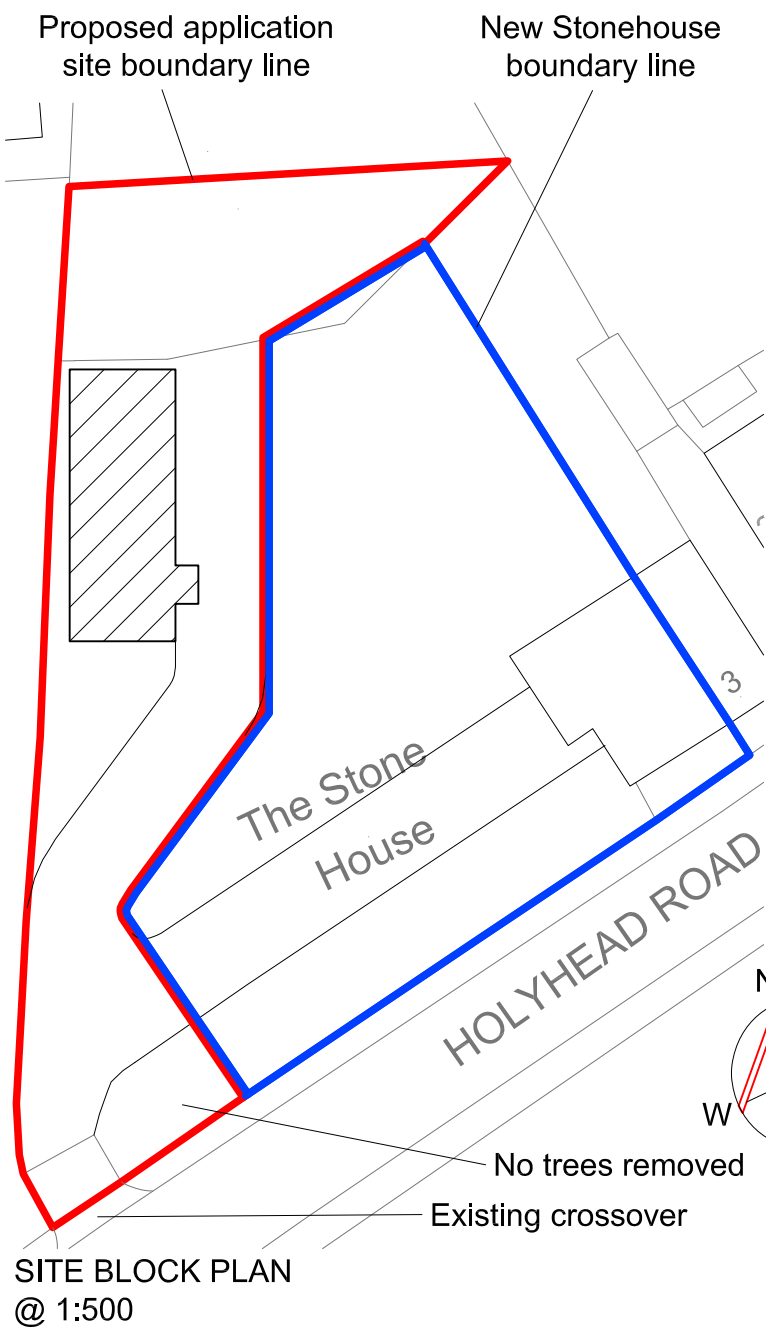

## PLANNING APPLICATION

CONTRACT	THE STONE HOUSE, HOLYHEAD RD KINGSWOOD WV7 3AN NEW DWELLING PROPOSAL	SCALE	1:1250/500/100 @ A3
TITLE	PROPOSED SITE, BLOCK AND FLOOR PLANS & ELEVATIONS	DATE	JULY 2019
		DRAWN	LW
		CHECKED	PS
		DRAWING No	TSHWV73AN/19/P/101
		REVISION	A

**PAUL SAGGERS ASSOCIATES**  
 ARCHITECTS AND PROJECT MANAGERS

94 Hemnall Street, Epping, Essex. CM16 4ND  
 07736922863 p.a.saggers@btinternet.com