

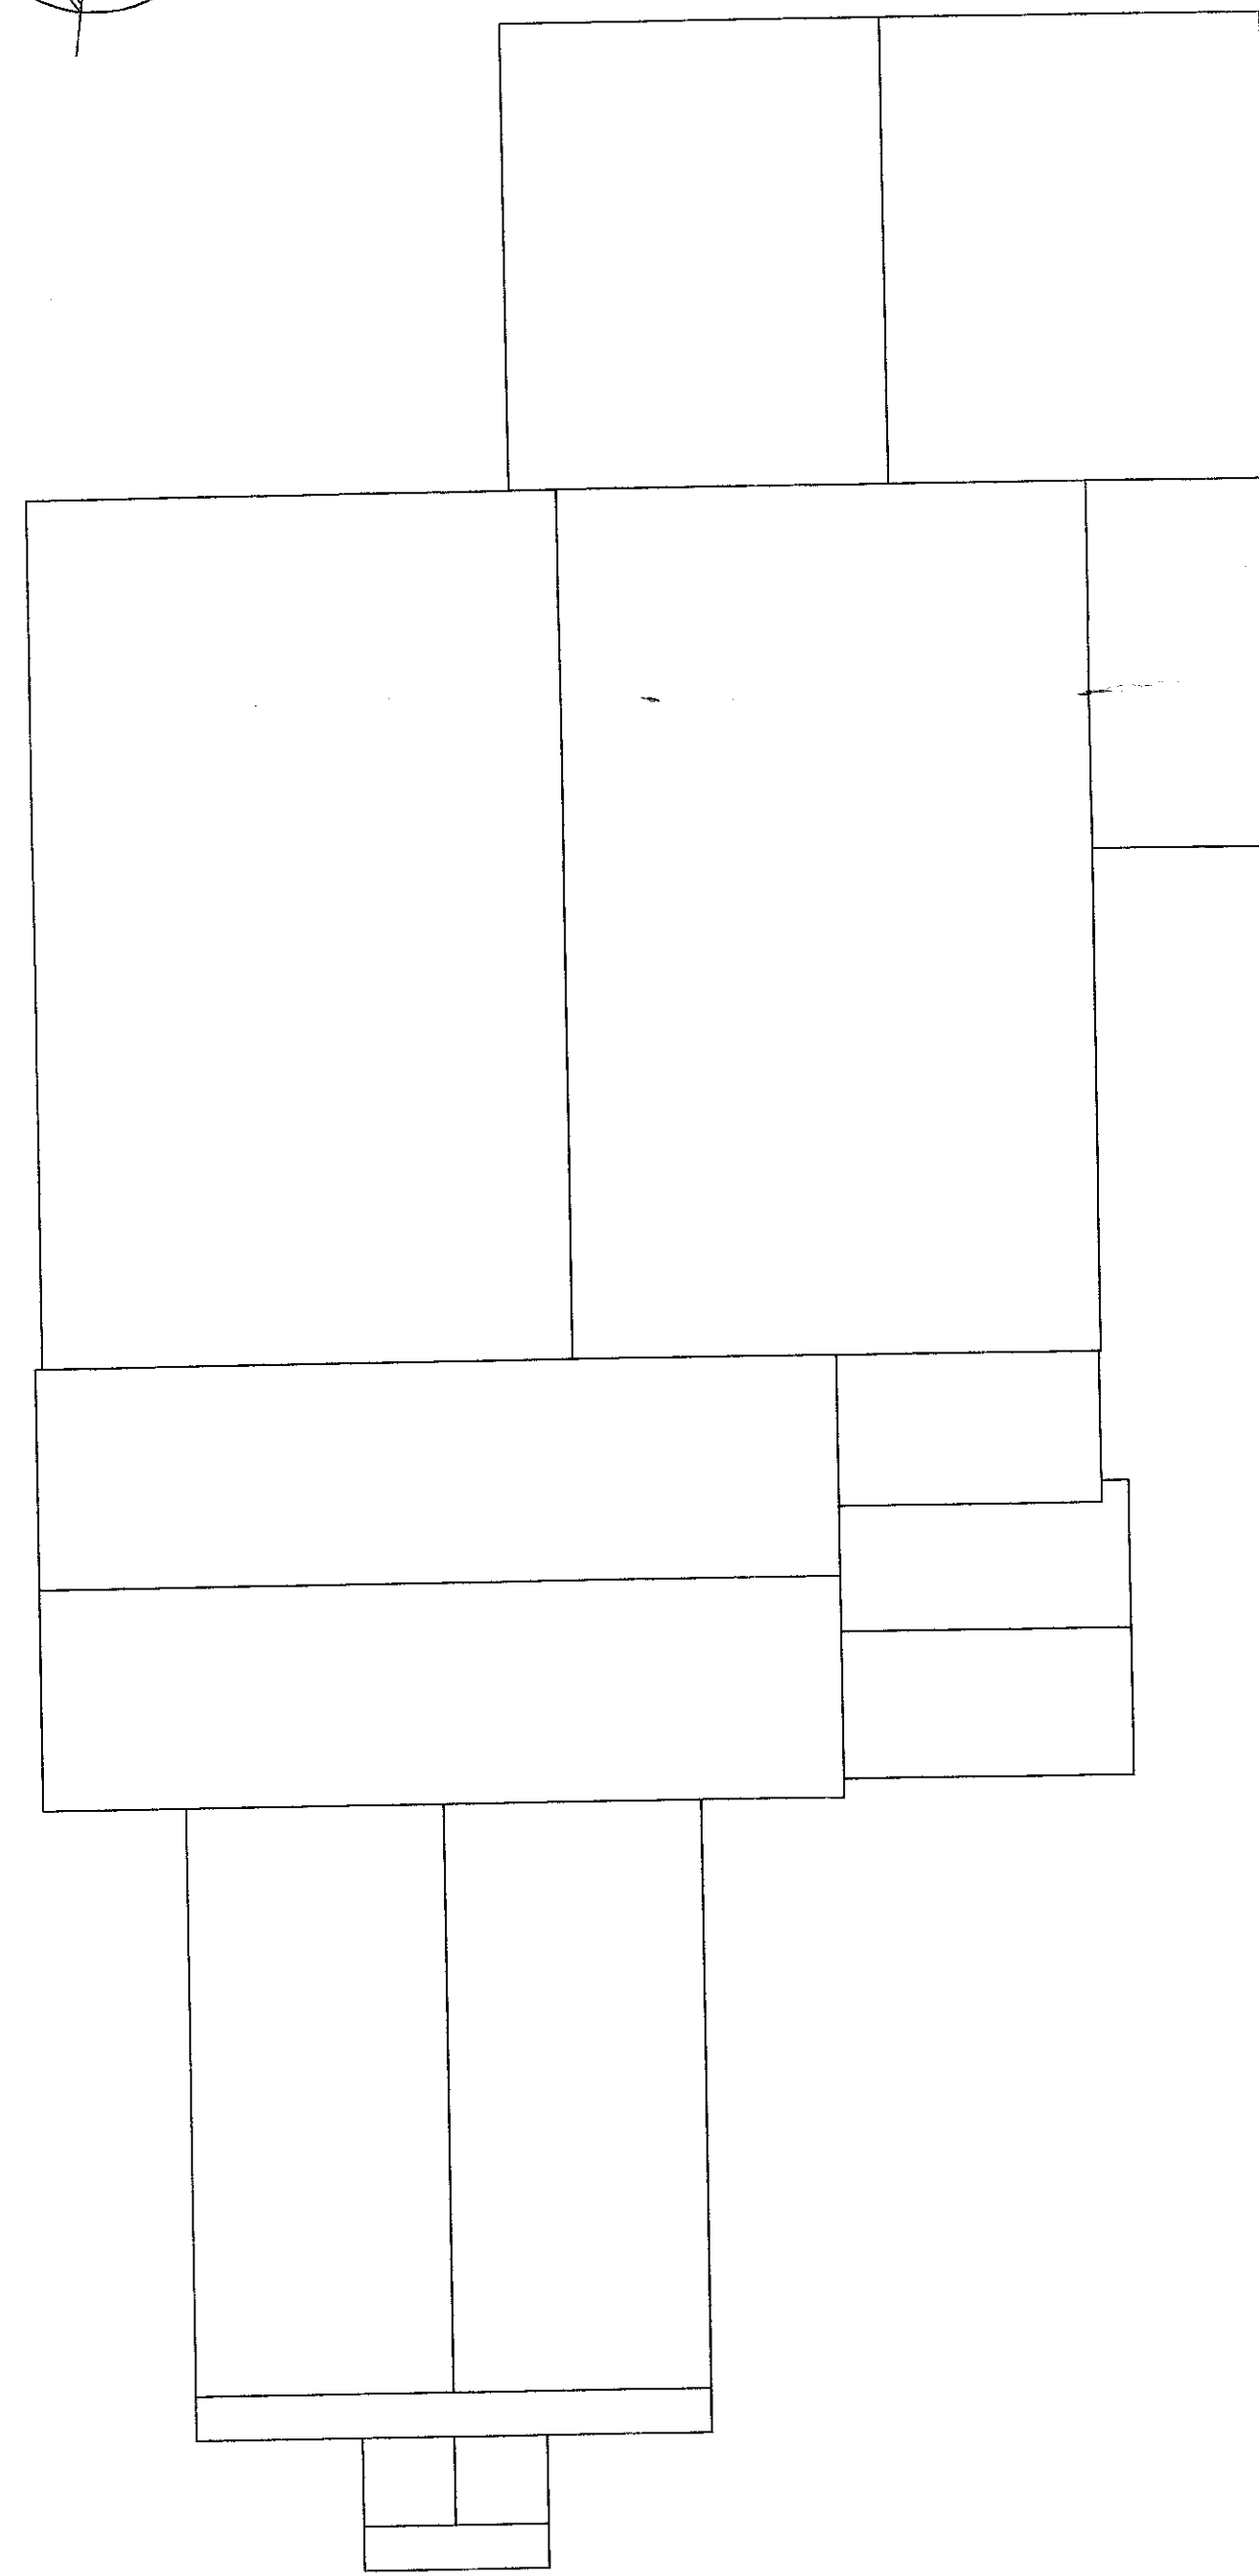



Existing Roof Plan
Scale 1:100

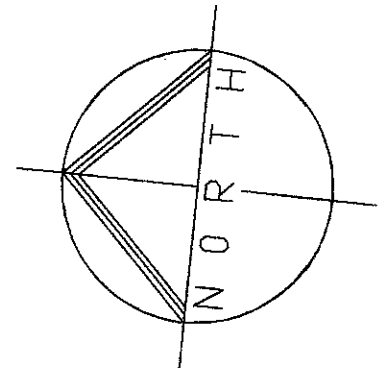

Proposed Roof Plan
Scale 1:100

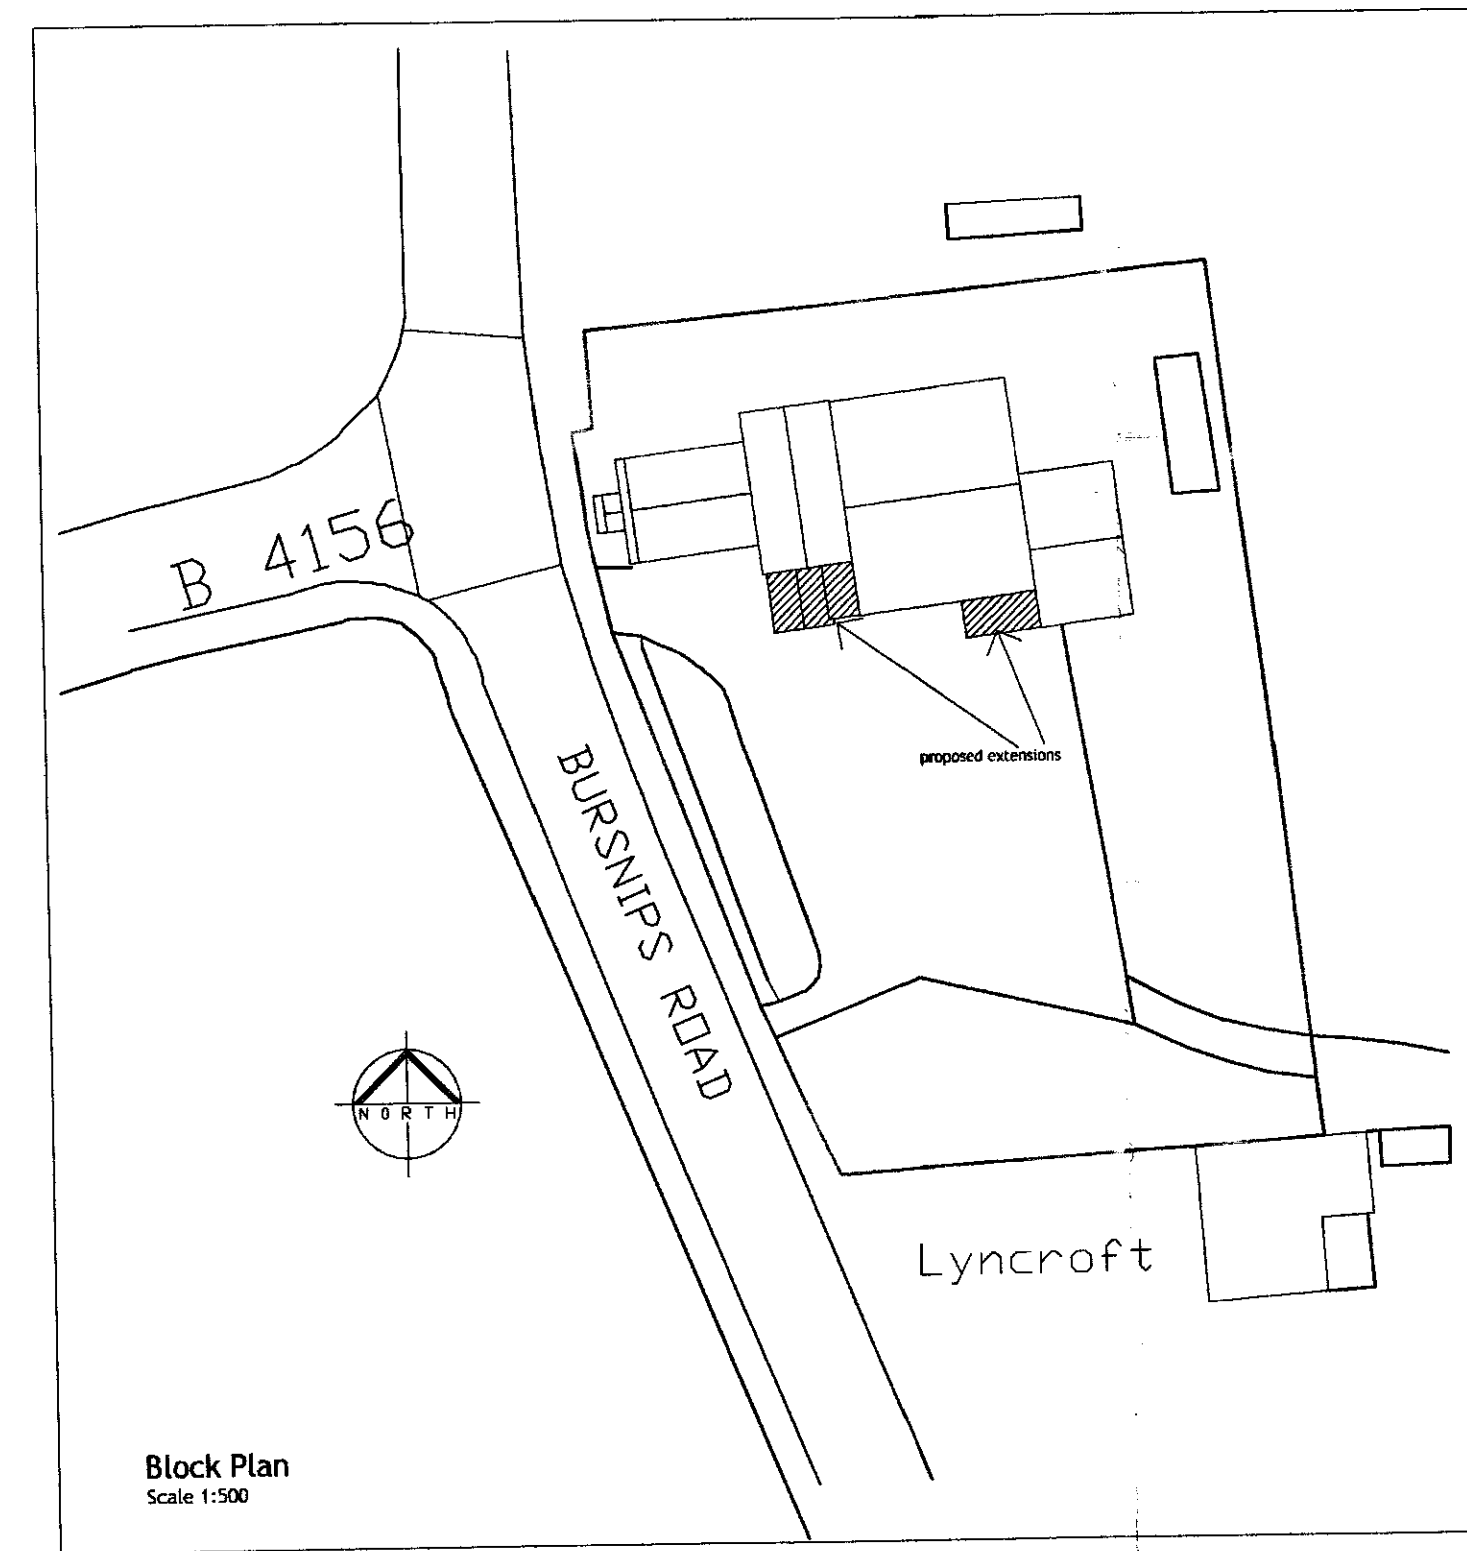


Block Plan
Scale 1:500

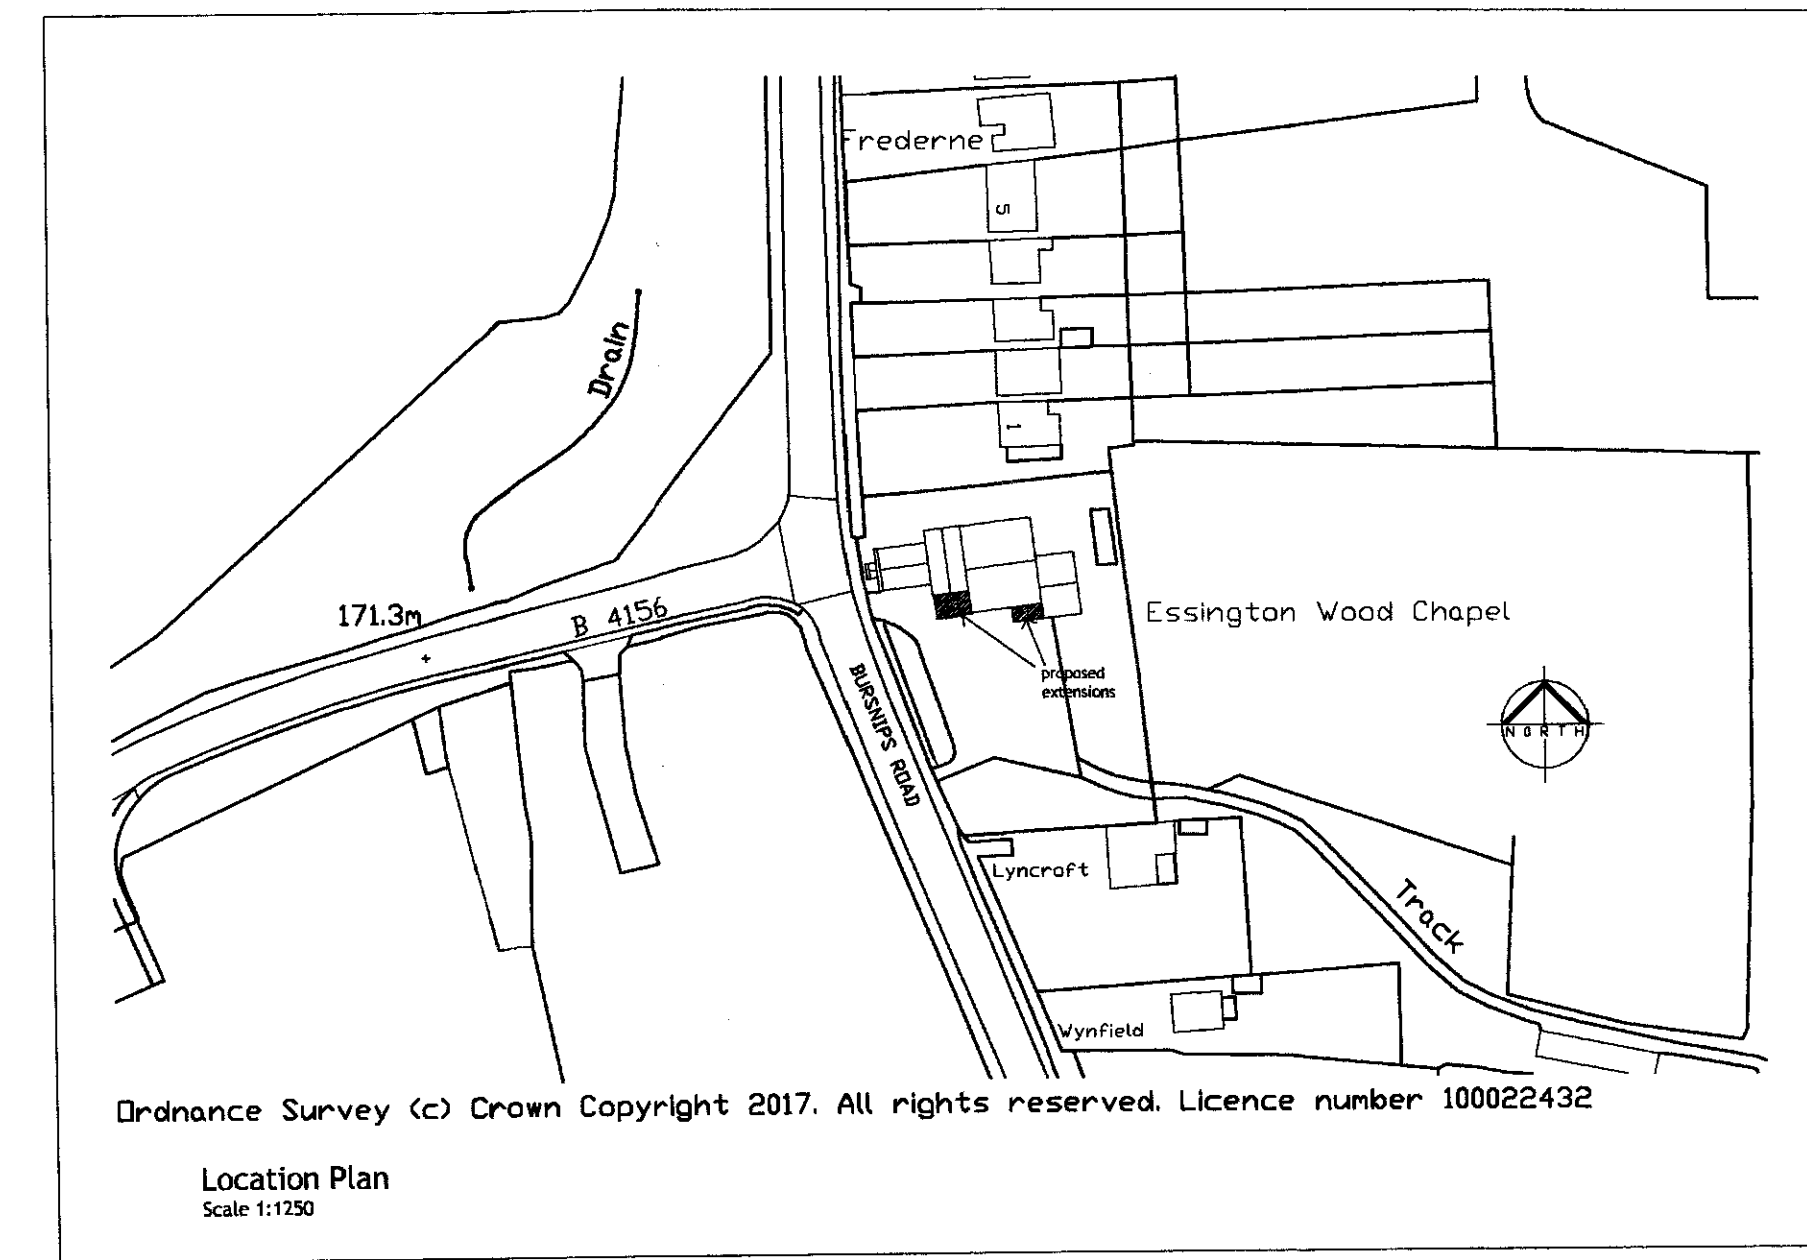

Ordnance Survey (c) Crown Copyright 2017. All rights reserved. Licence number 100022432

Location Plan
Scale 1:1250

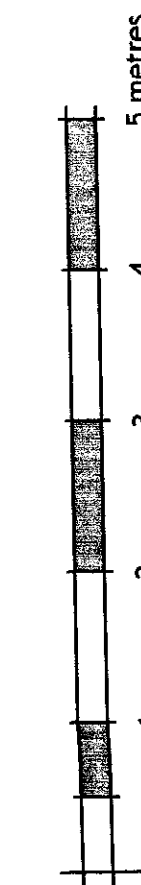

Scale 1:50 @ original sheet size A1

 ALVASTON Loft Conversions Ltd <small>EST 1993</small> BUILDING CONTRACTORS 15 Reeves Street Blonwich, Walsall WS3 2DQ www.alvastonloftconversions.co.uk 01922 402720 All dimensions are approximate	
Proposed Extensions Essington Wood Methodist Church Bursnips Road Essington Wolverhampton WV11 2RE	
Date: March 2017	Scale: As Noted
Roof Plans, Block Plan & Location Plan	
Drawing no. 17-014-01 Scale 1:50 @ original sheet size A1	rev 0 Drawing © Alvaston Loft Conversions Ltd