

Left Side (North) Elevation




Front (West) Elevation




Right Side (South) Elevation




Rear (East) Elevation

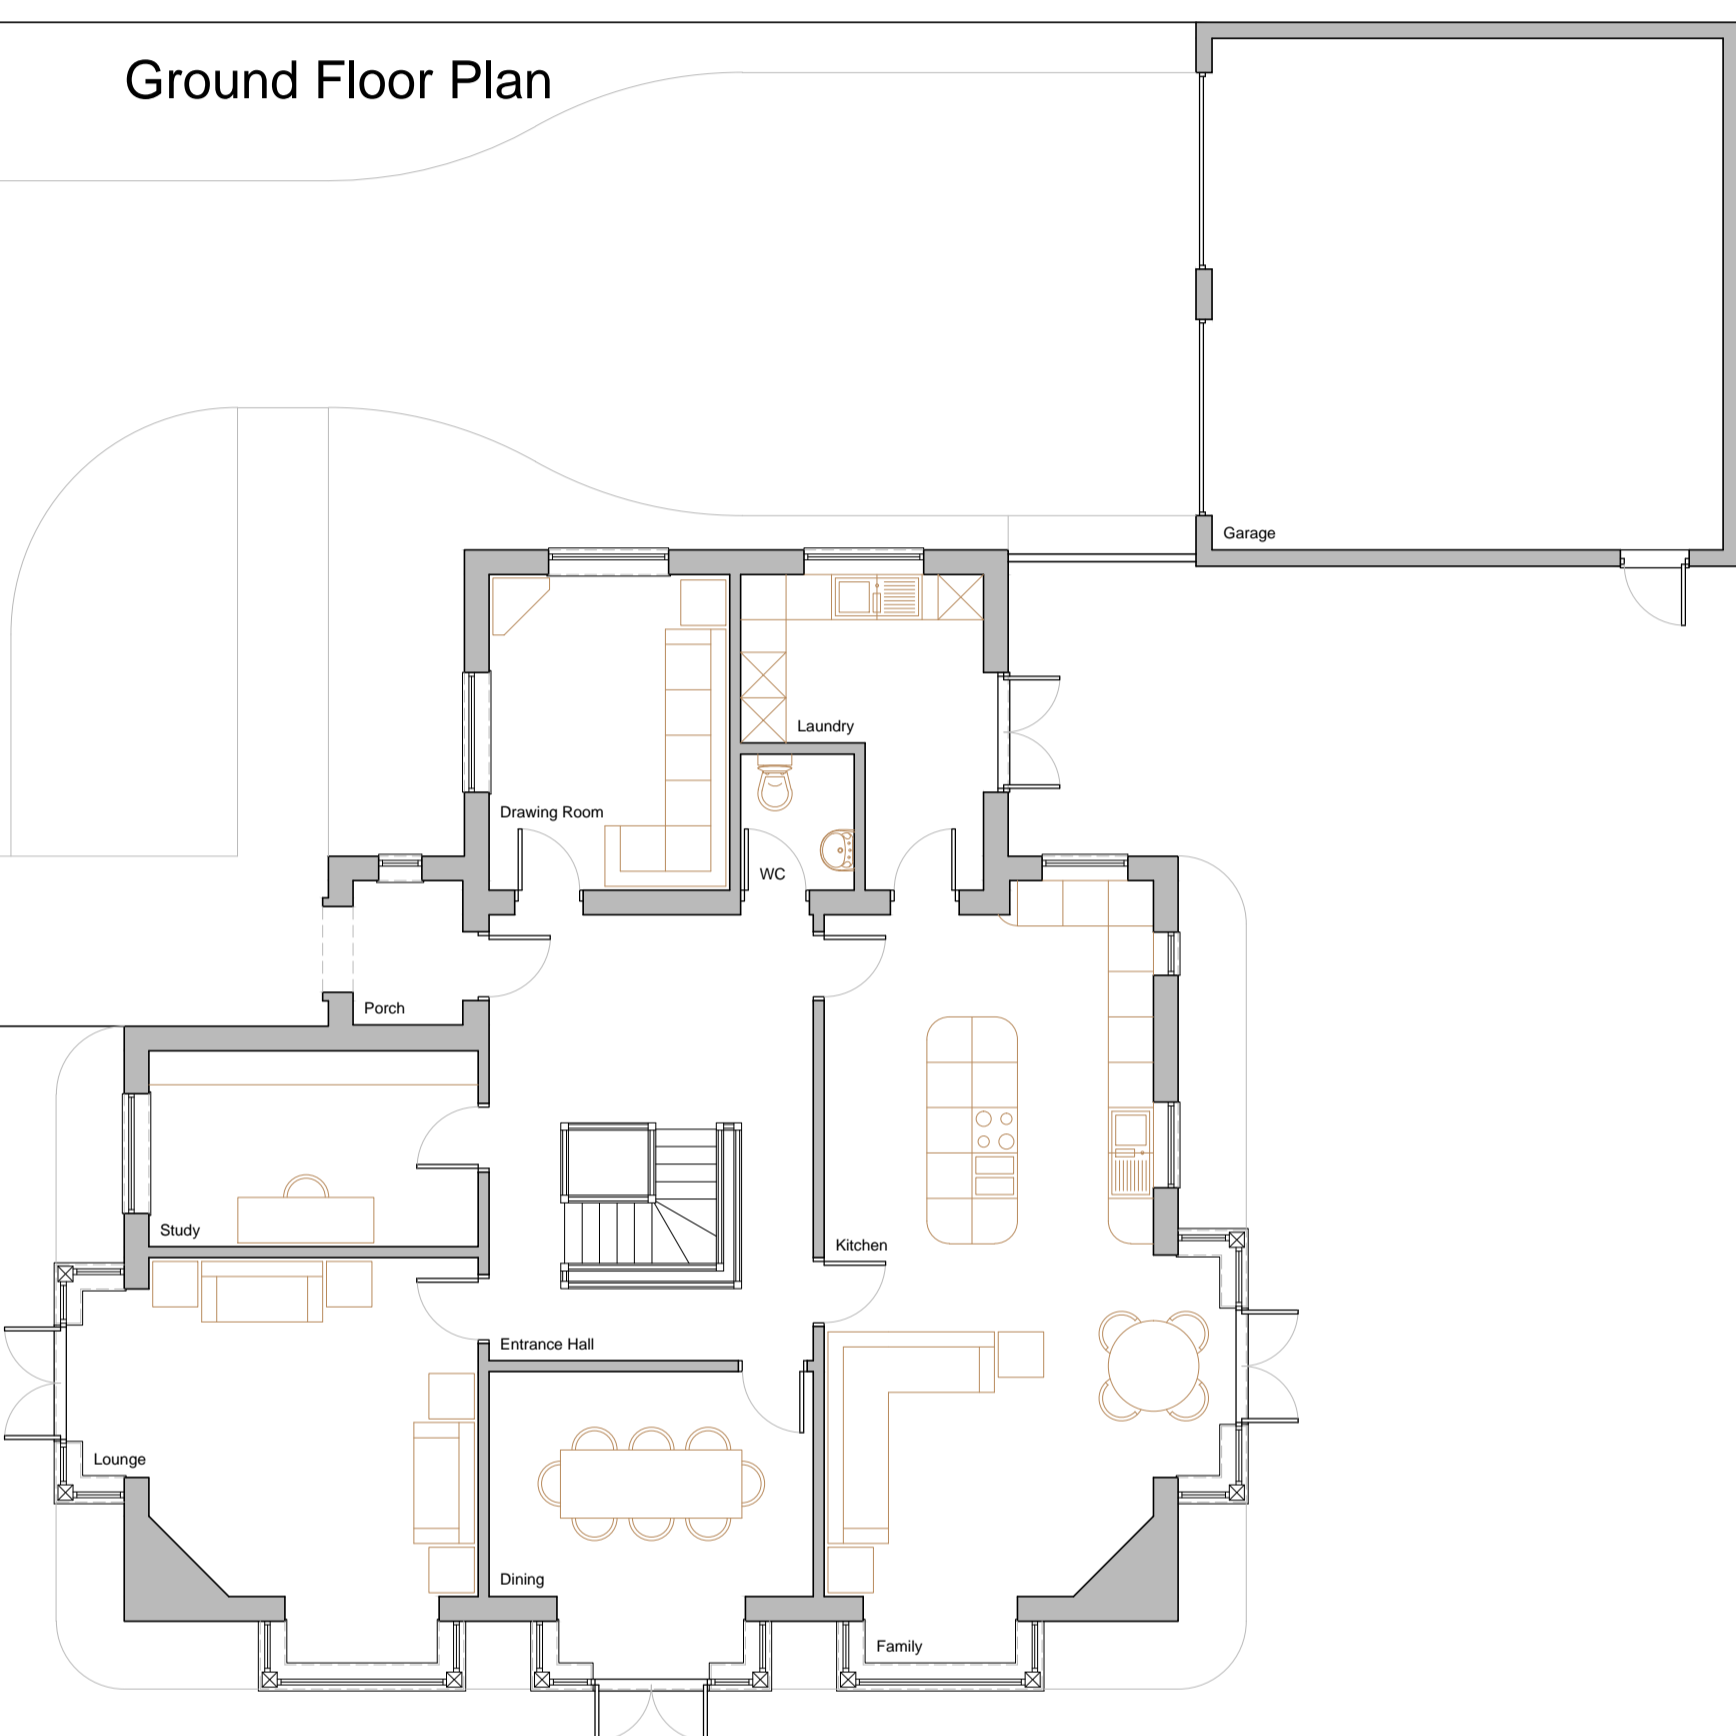


Ground Floor Plan

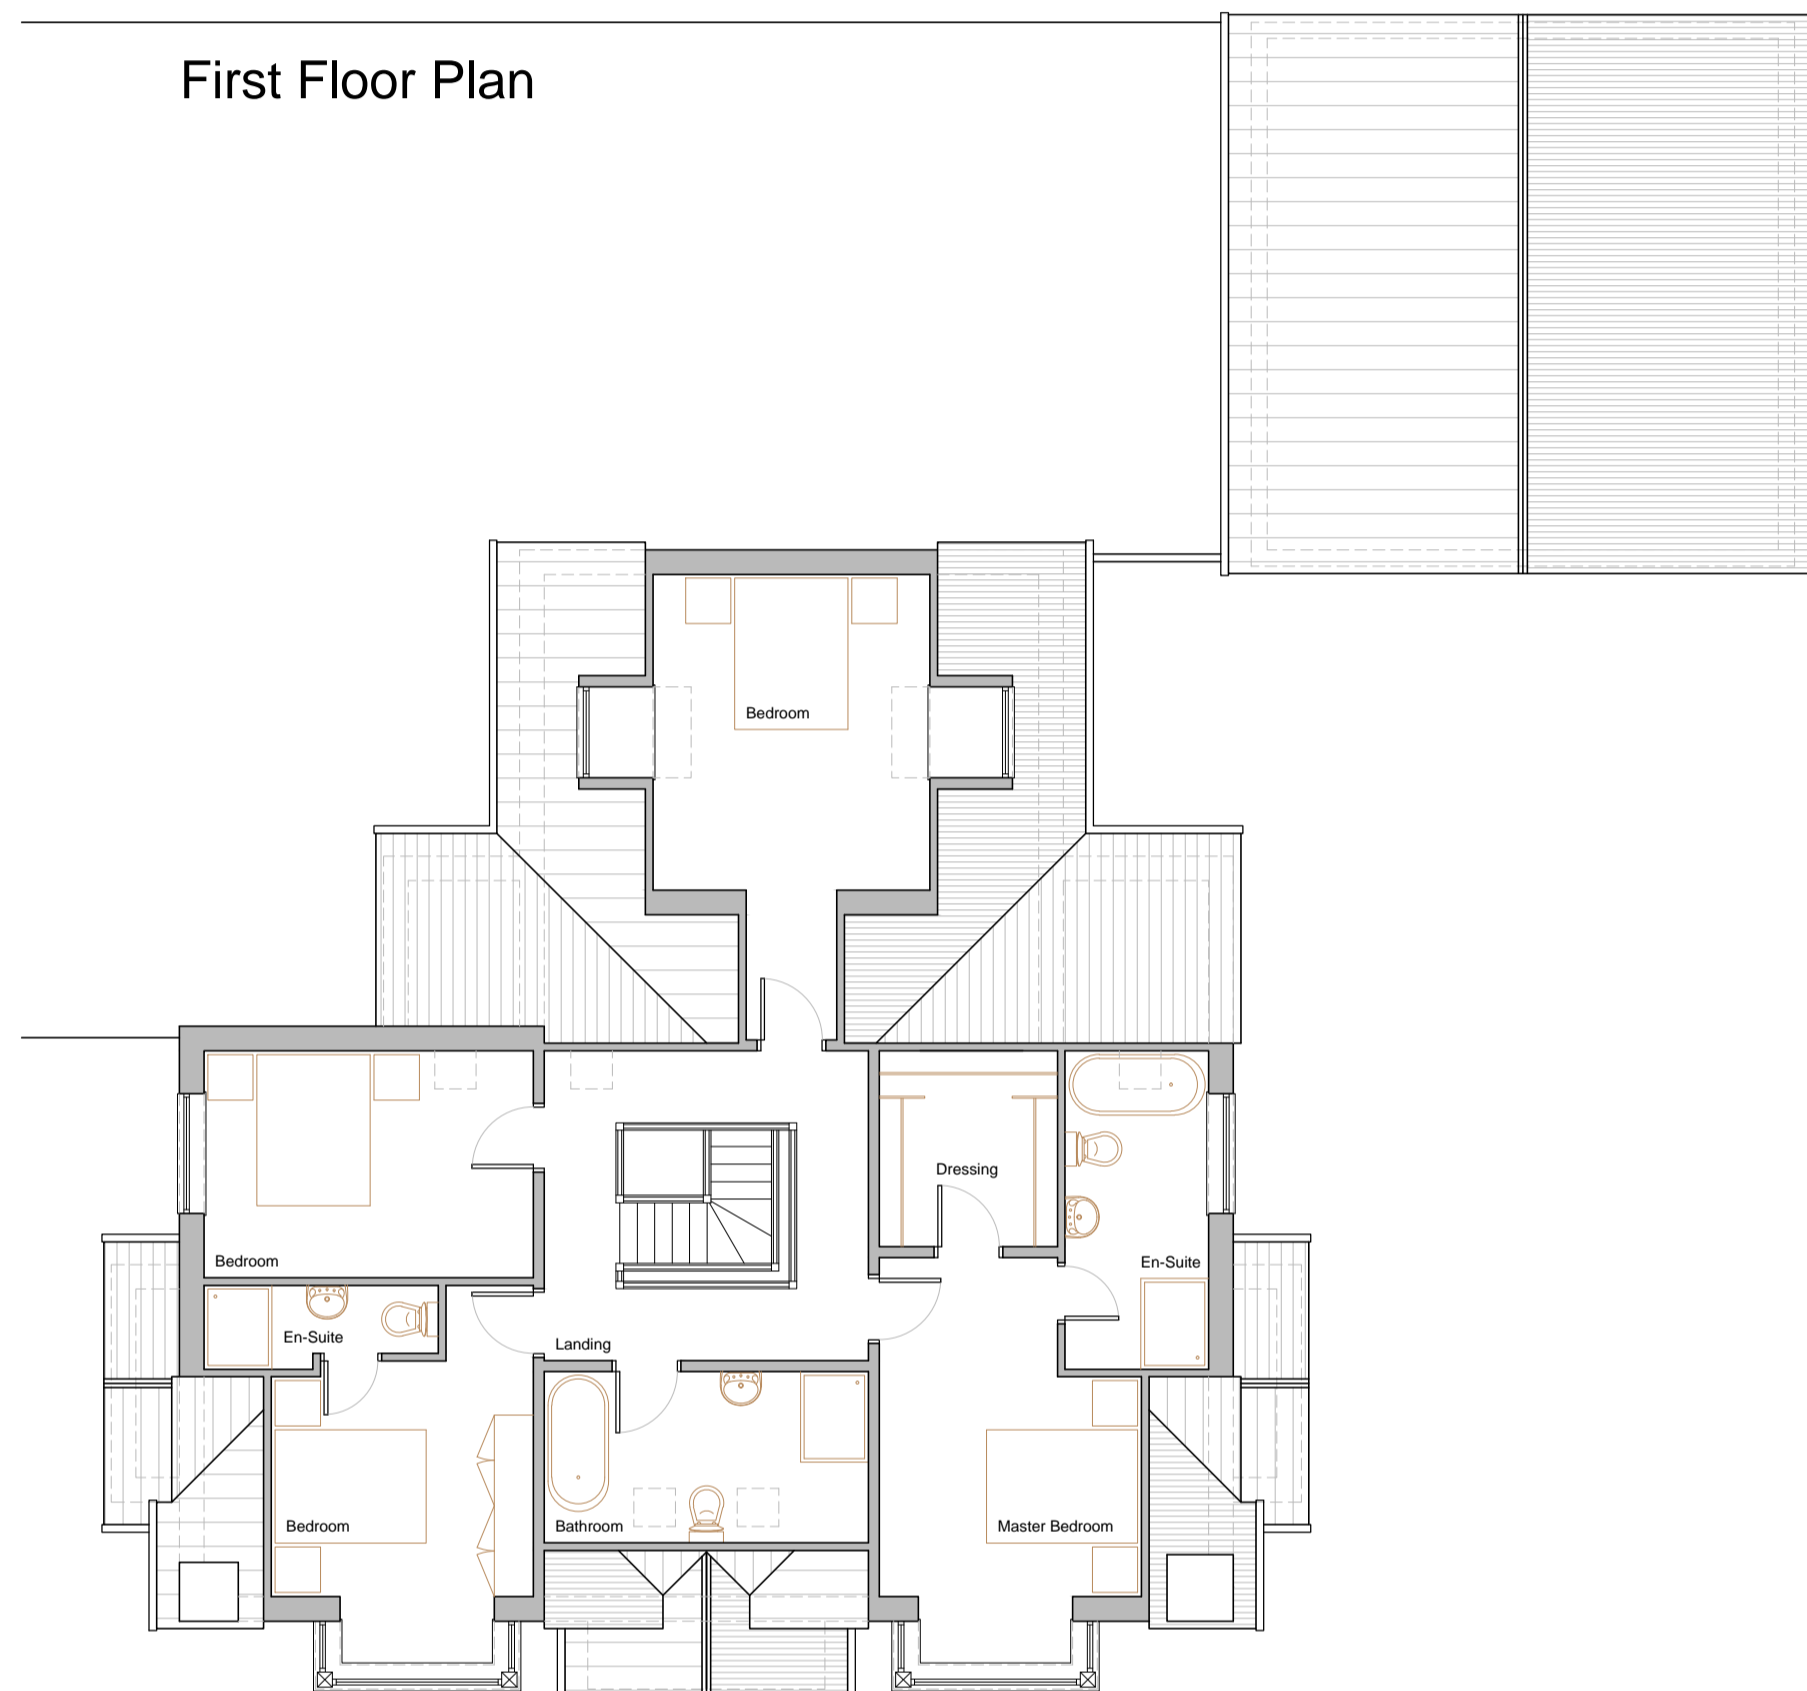


First Floor Plan

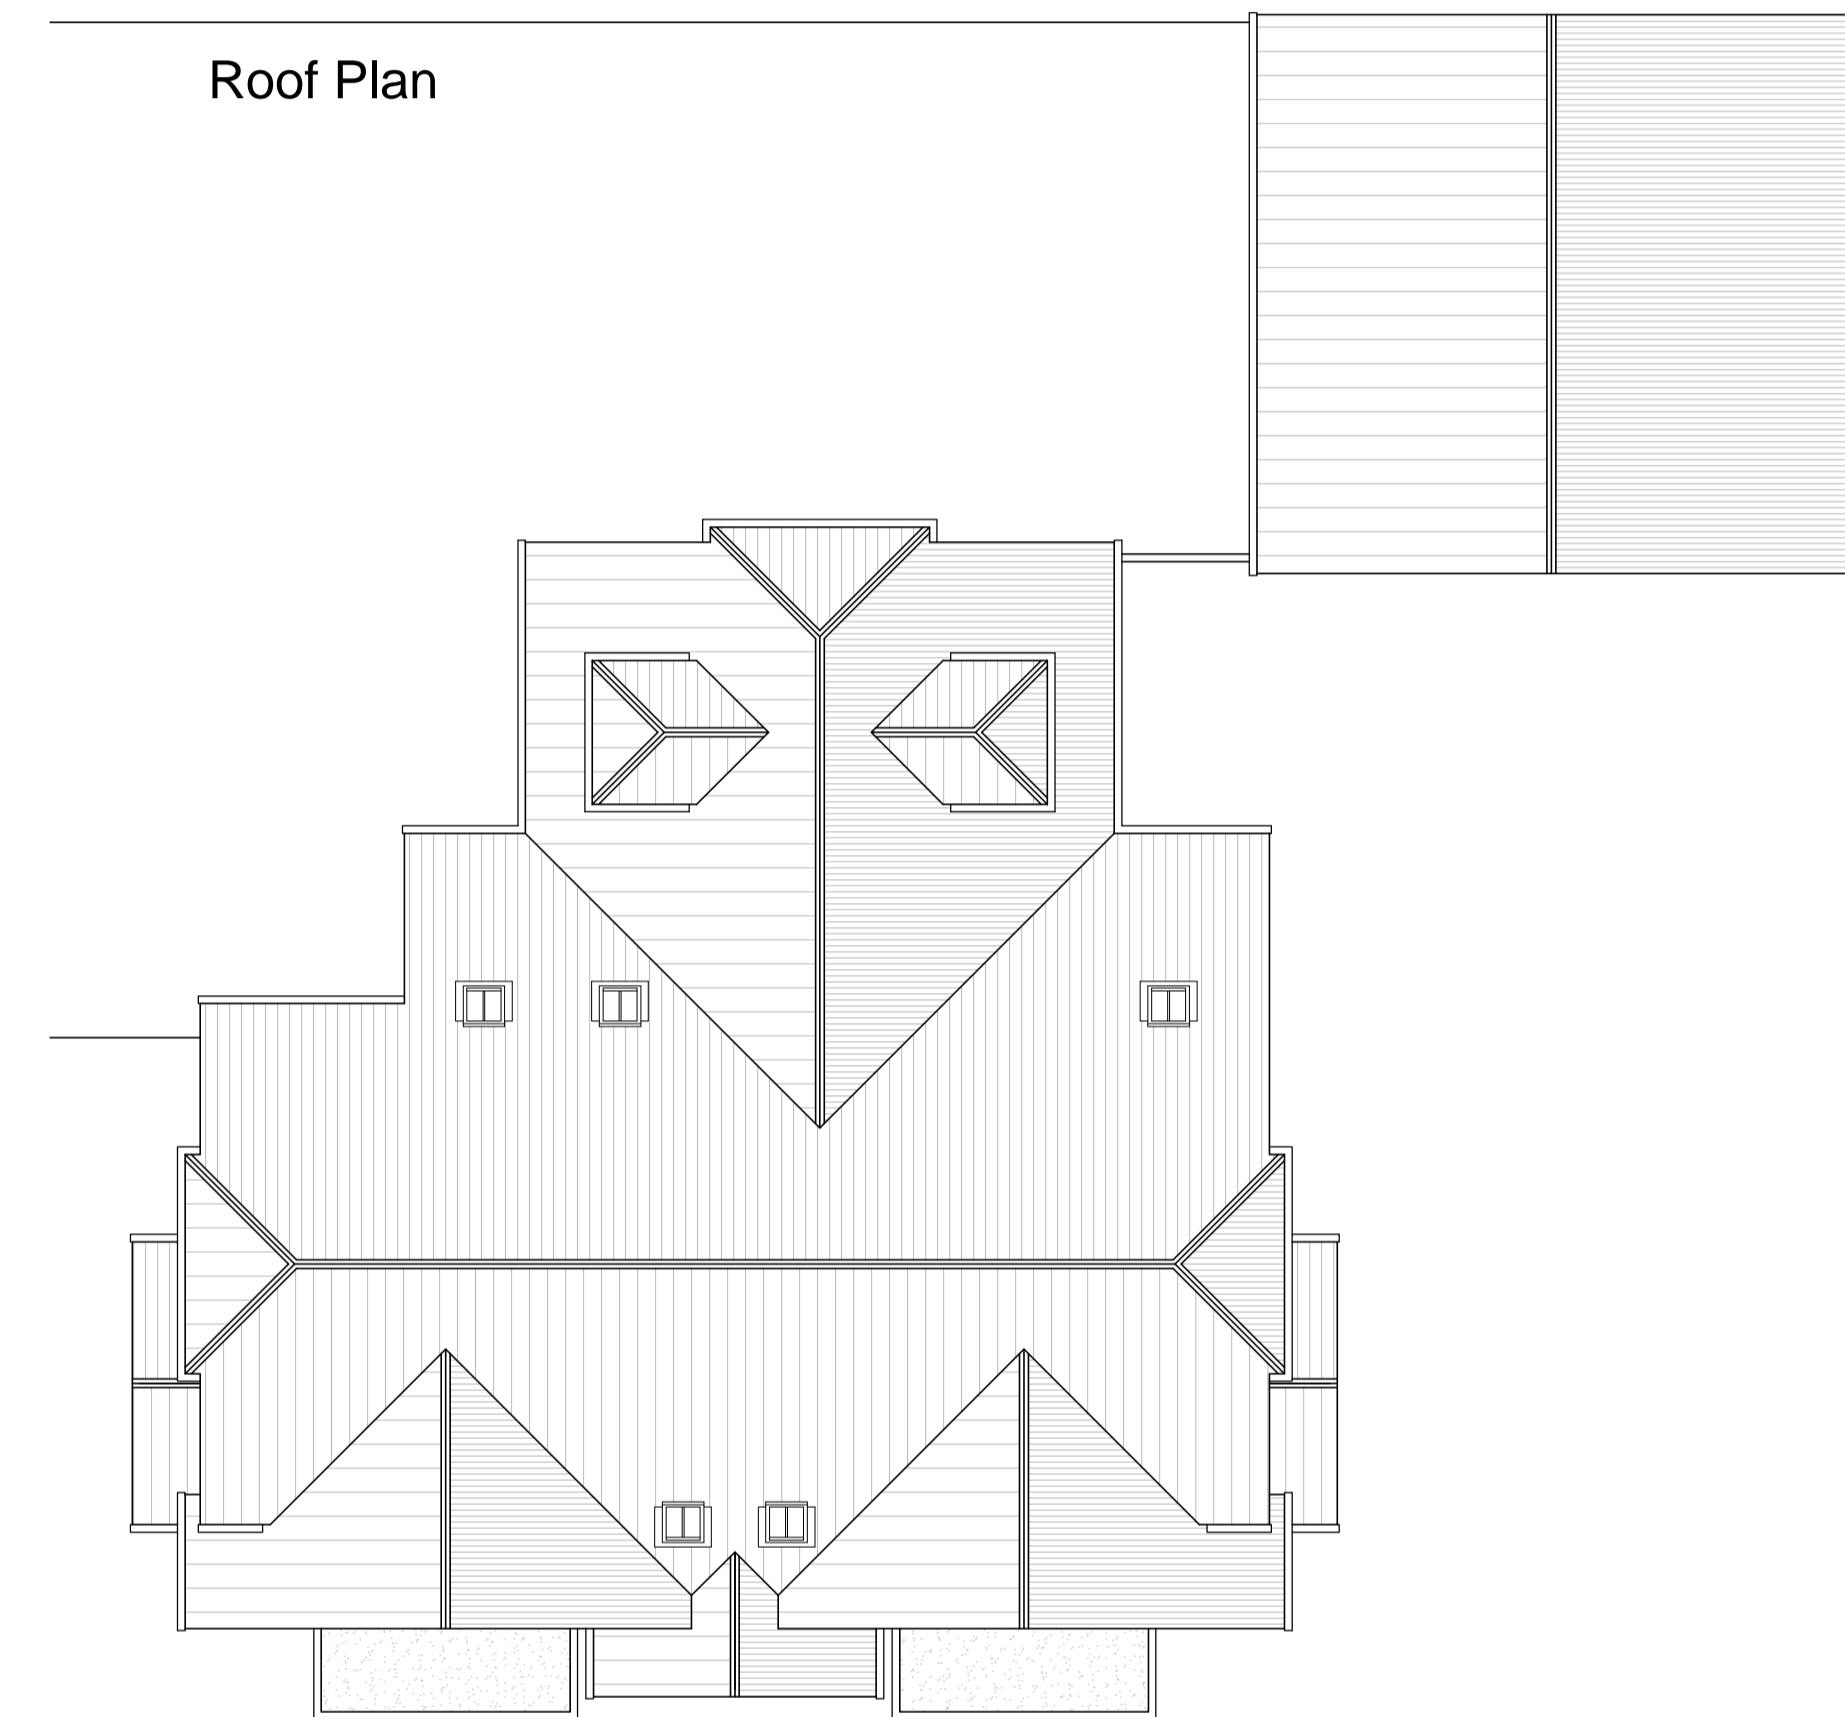


Roof Plan

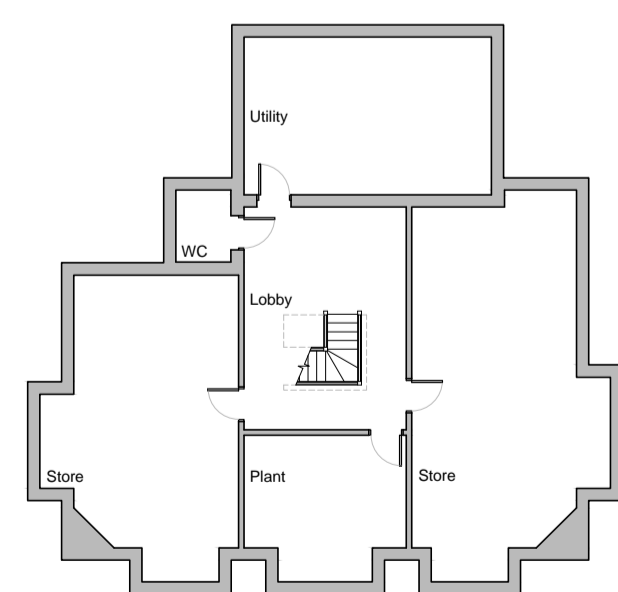

Basement Plan 1:200

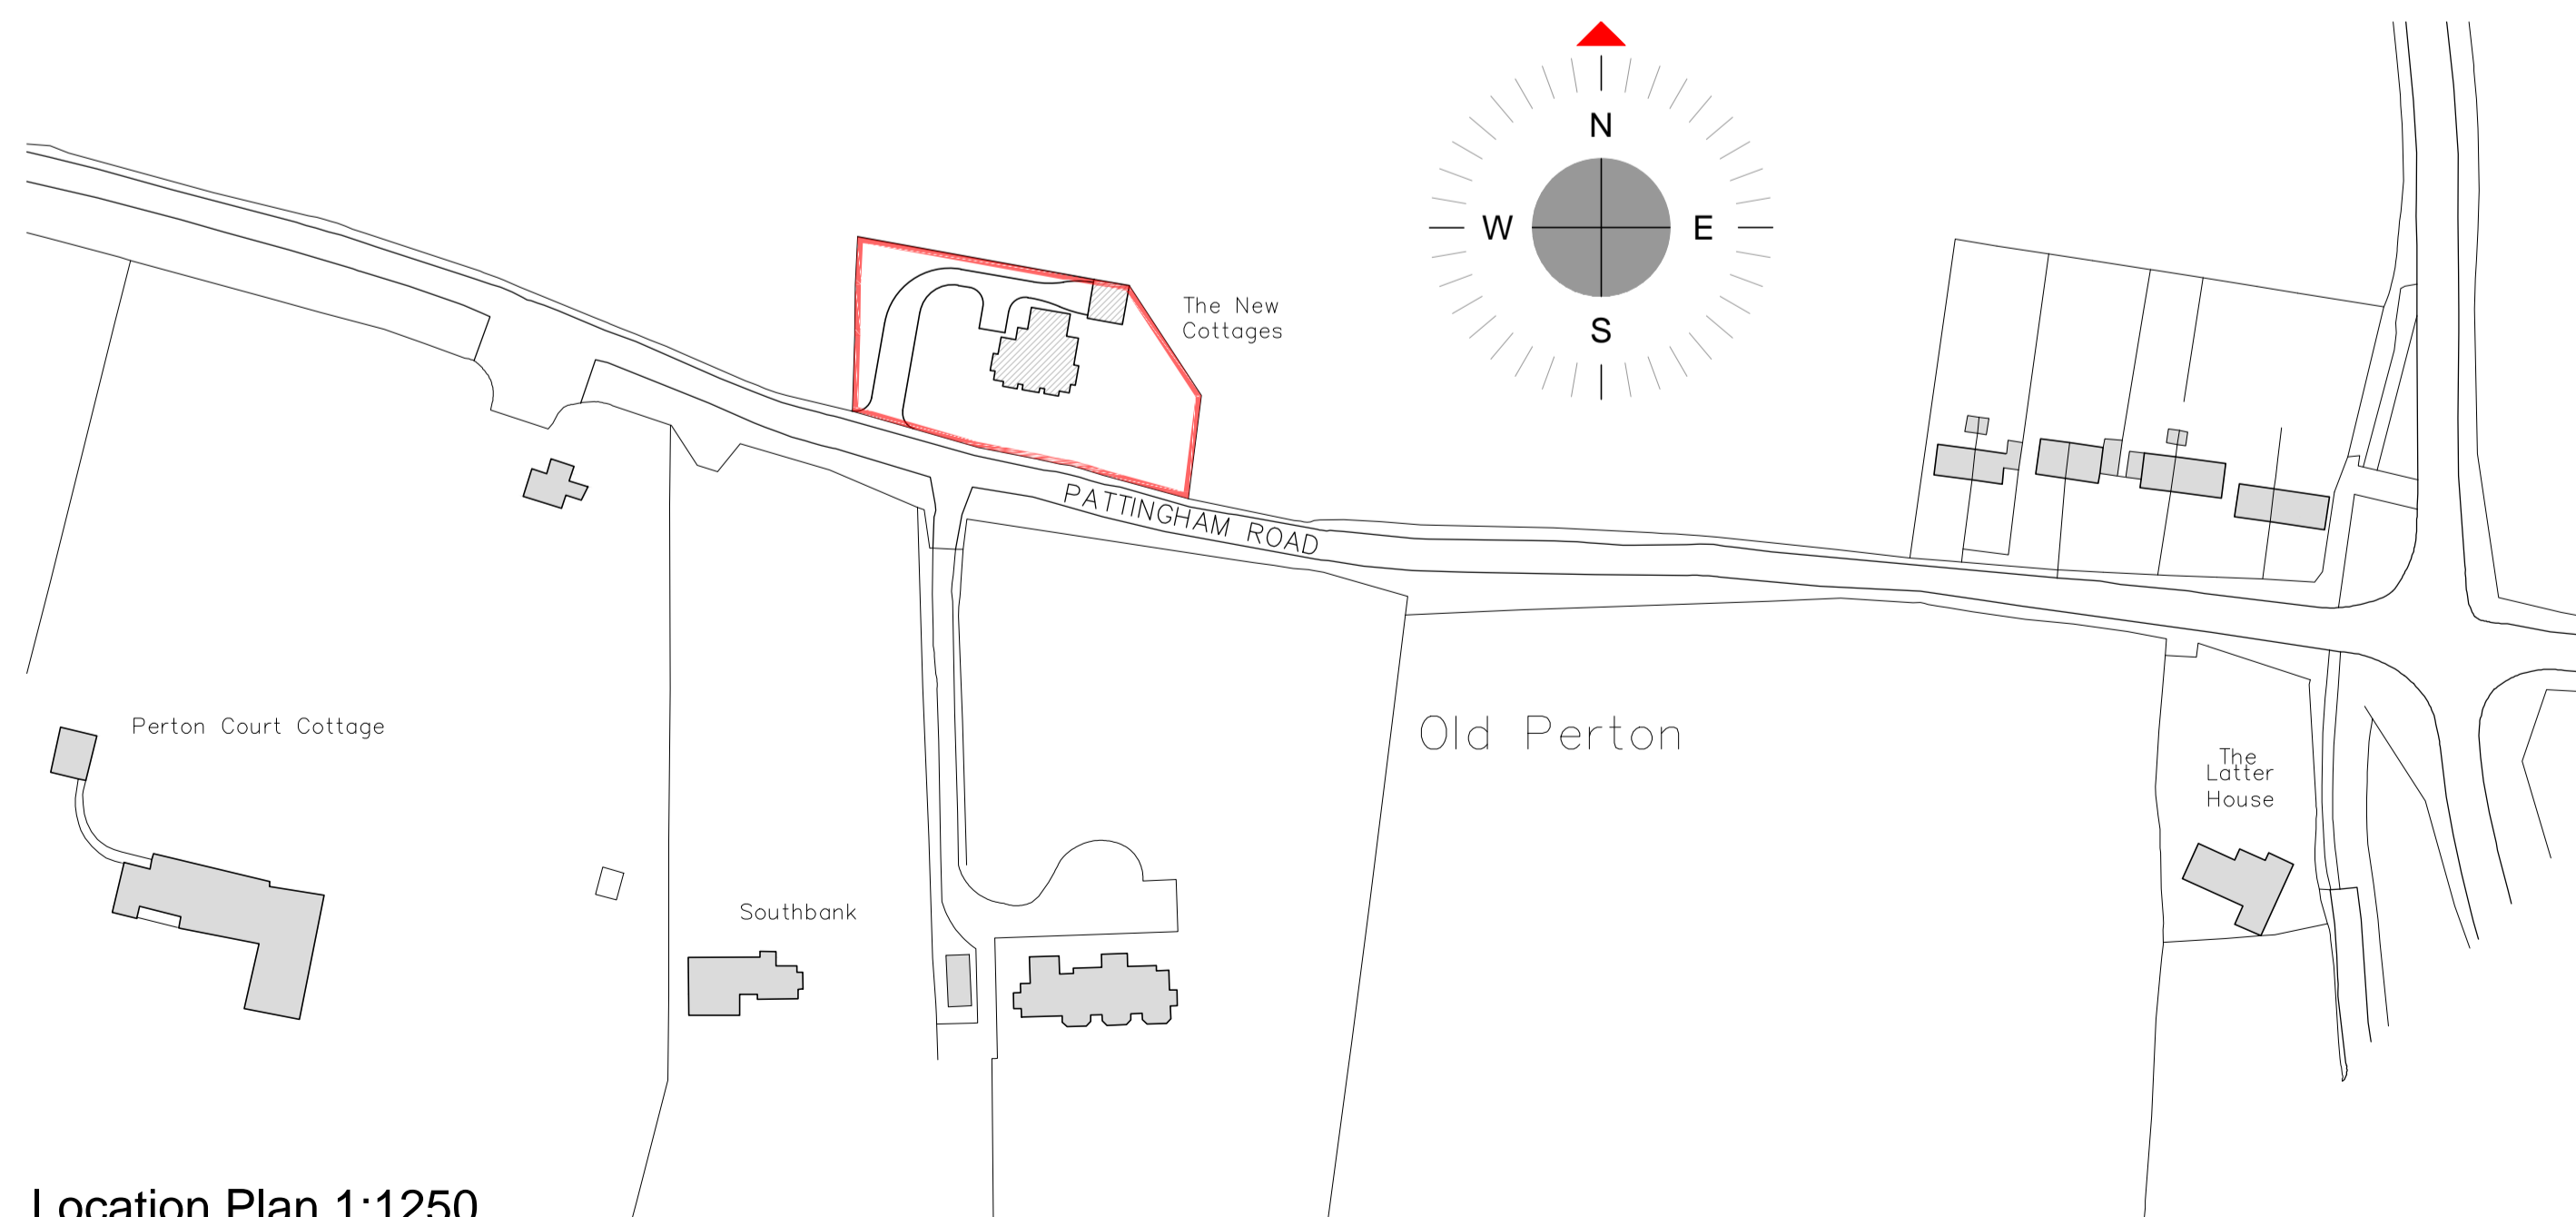

Location Plan 1:1250

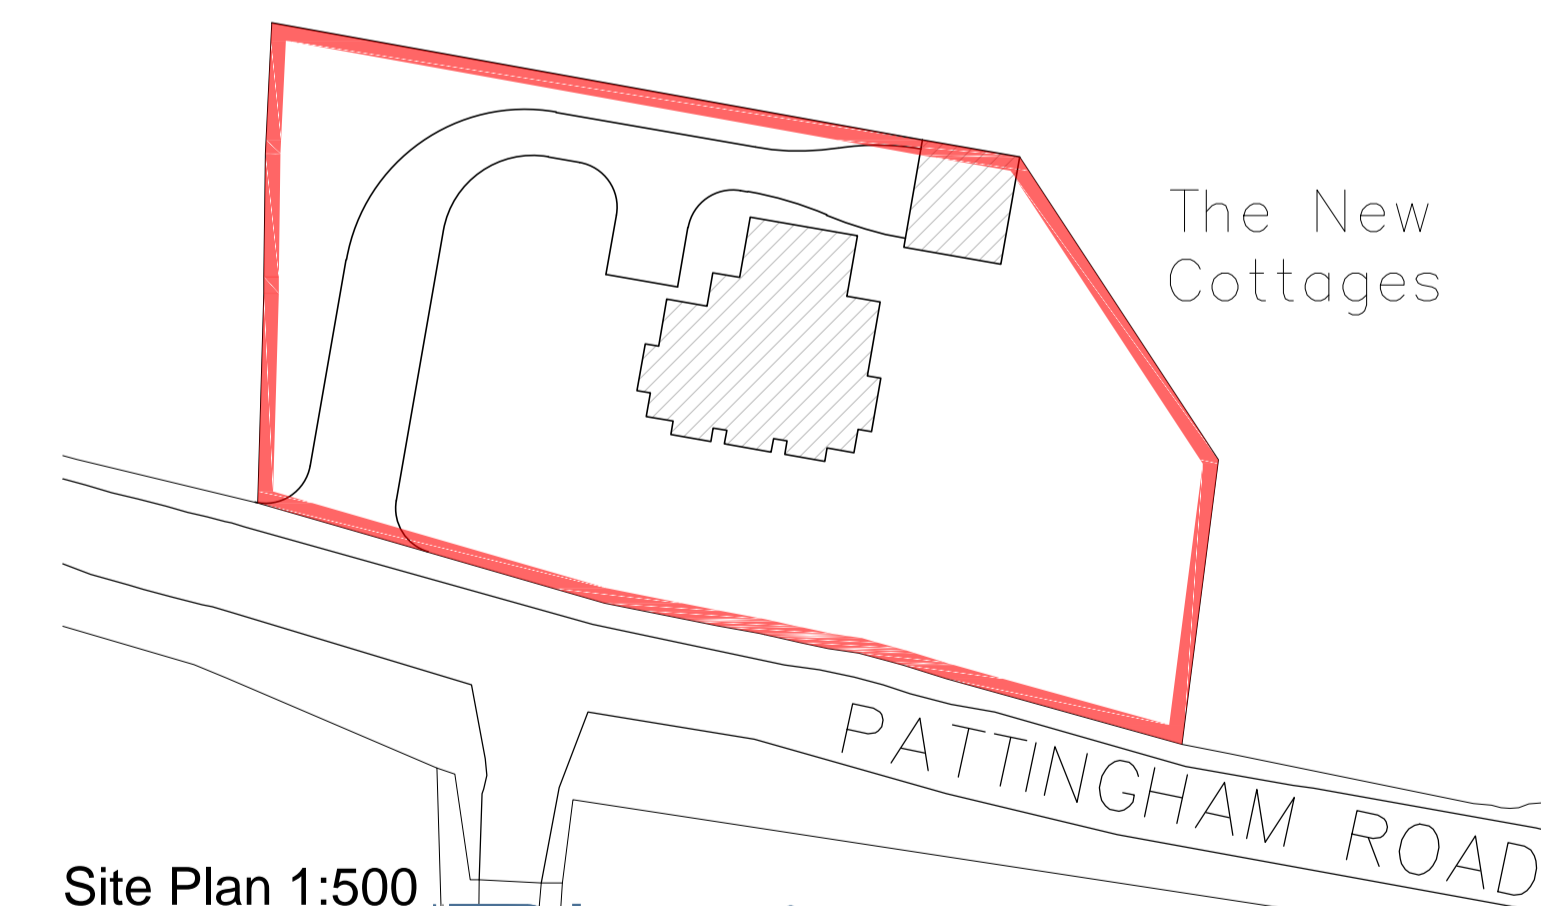

Site Plan 1:500

**lewis**  
architecture limited

east wing • wrottesley hall • holyhead road • cadsall • wolverhampton • wv8 2HT • t:(01902) 840044 • f:(01902) 847427

rev A Planning amendments date 20/04/16 drawn SGP checked IL

project title The New Cottages, Pattingham Road For: Palminder Singh

drawing title Proposed New Dwelling

drawing no. 980/A/060 rev A

scale 1:100 @ A1 date February 2016

drawn by SGP checked by IL authorised by IL