




Rear (North) Elevation



Front (South) Elevation



Left Side (West) Elevation

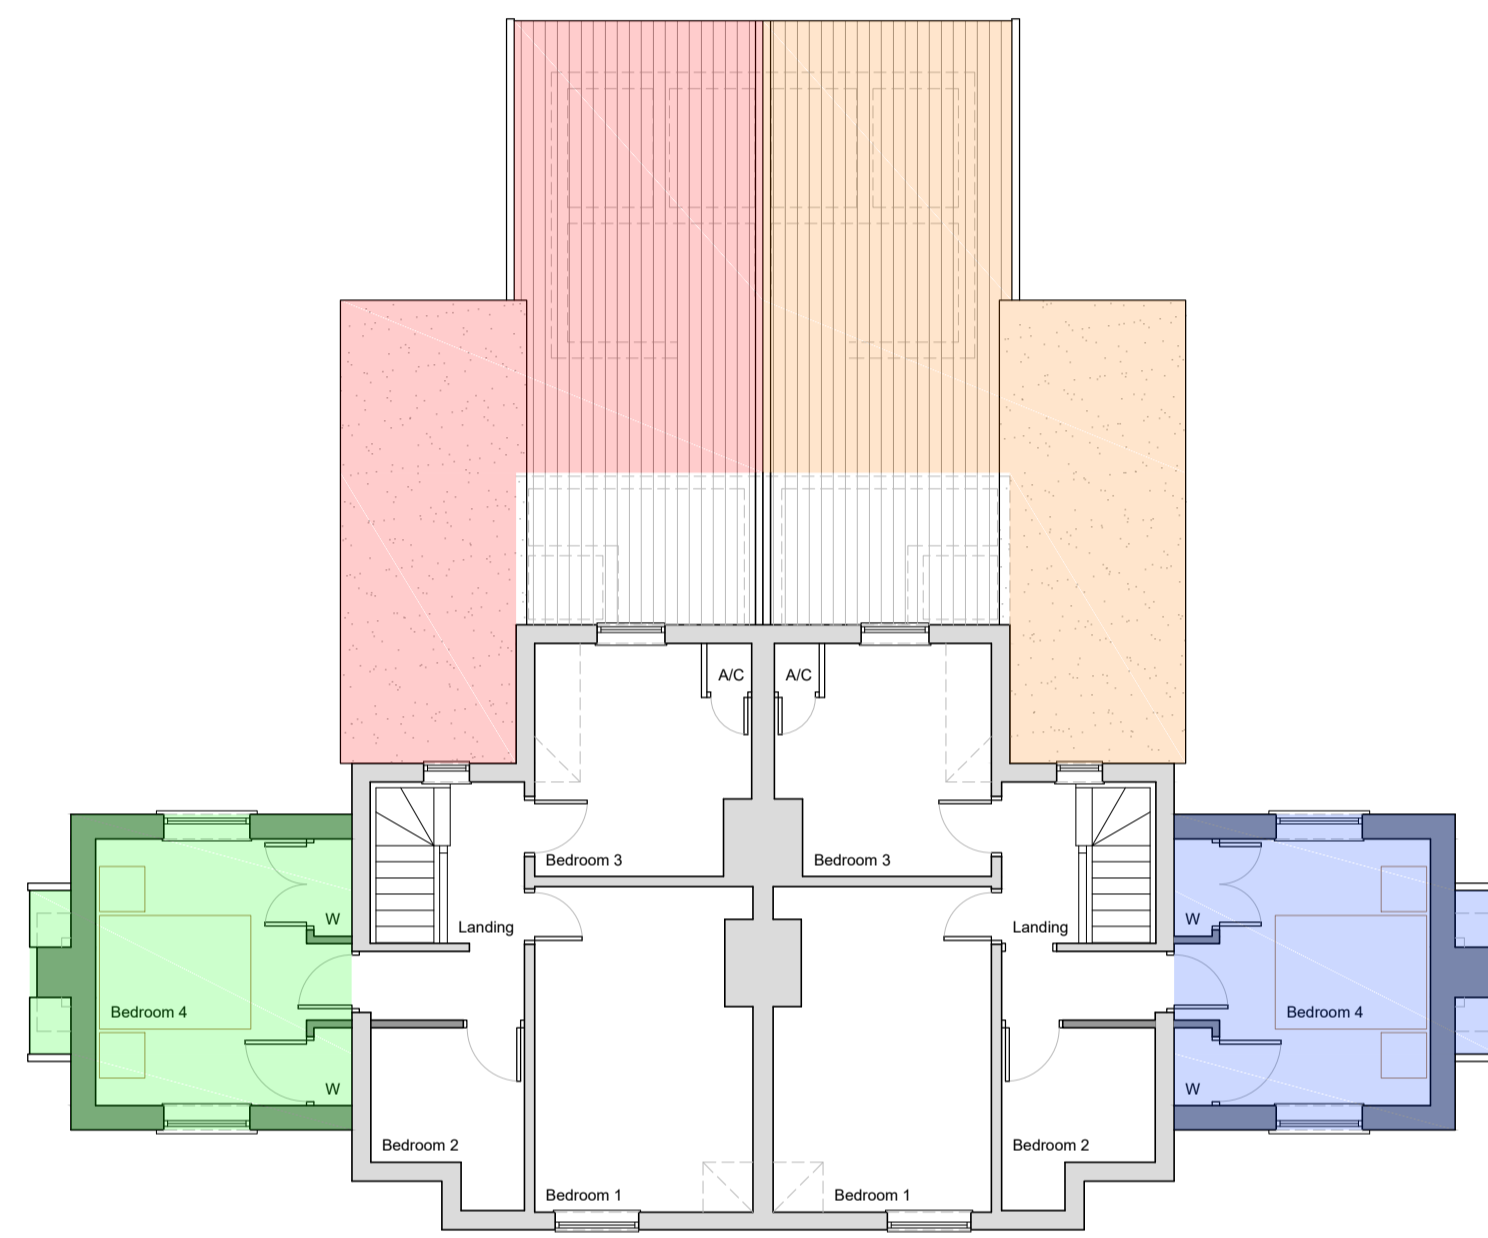

First Floor Plan




Ground Floor Plan




Right Side (East) Elevation

- A** 2 storey side extension granted under permission 15/00392/FUL
- B** 2 storey side extension granted under permission 15/00393/FUL
- C** 6m deep single storey extension granted under prior approval scheme 15/00322/EXT
- D** 6m deep single storey extension granted under prior approval scheme 15/00325/EXT
- E** Detached garage granted under lawful development certificate 15/00394/LUP
- F** Detached garage granted under lawful development certificate 15/00395/LUP

	Footprint	Floor Area
Existing No.1	45.3m ²	84.1m ²
Existing No.2	45.3m ²	84.1m ²
A	16.7m ²	33.4m ²
B	16.7m ²	33.4m ²
C	33.8m ²	33.8m ²
D	33.8m ²	33.8m ²
E	46.8m ²	46.8m ²
F	46.8m ²	46.8m ²
Total	285.2m²	396.2m²

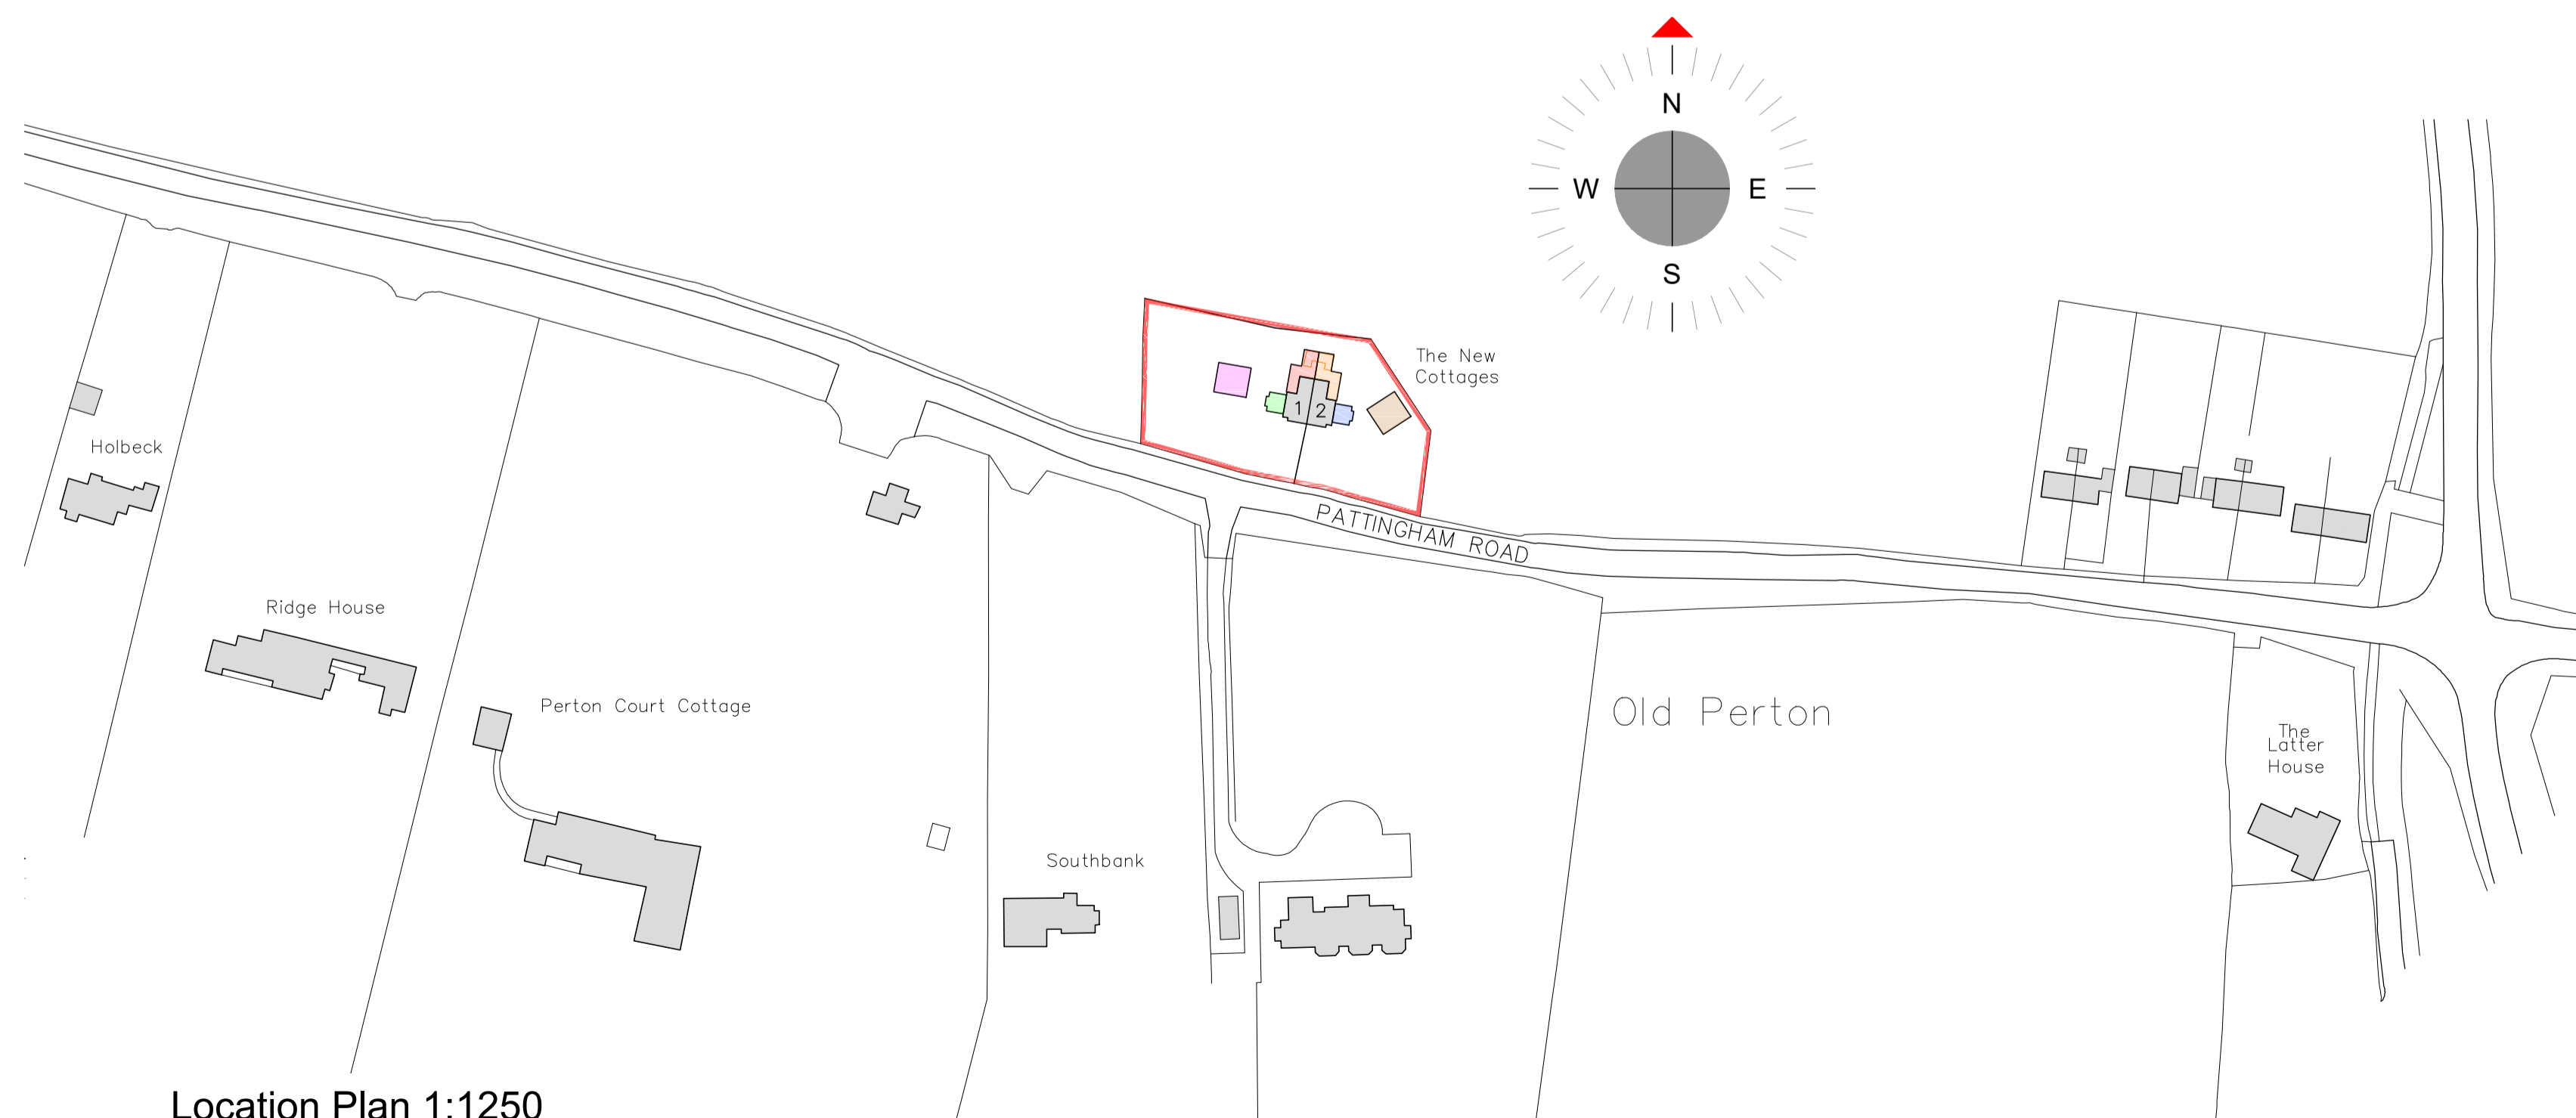

Location Plan 1:1250

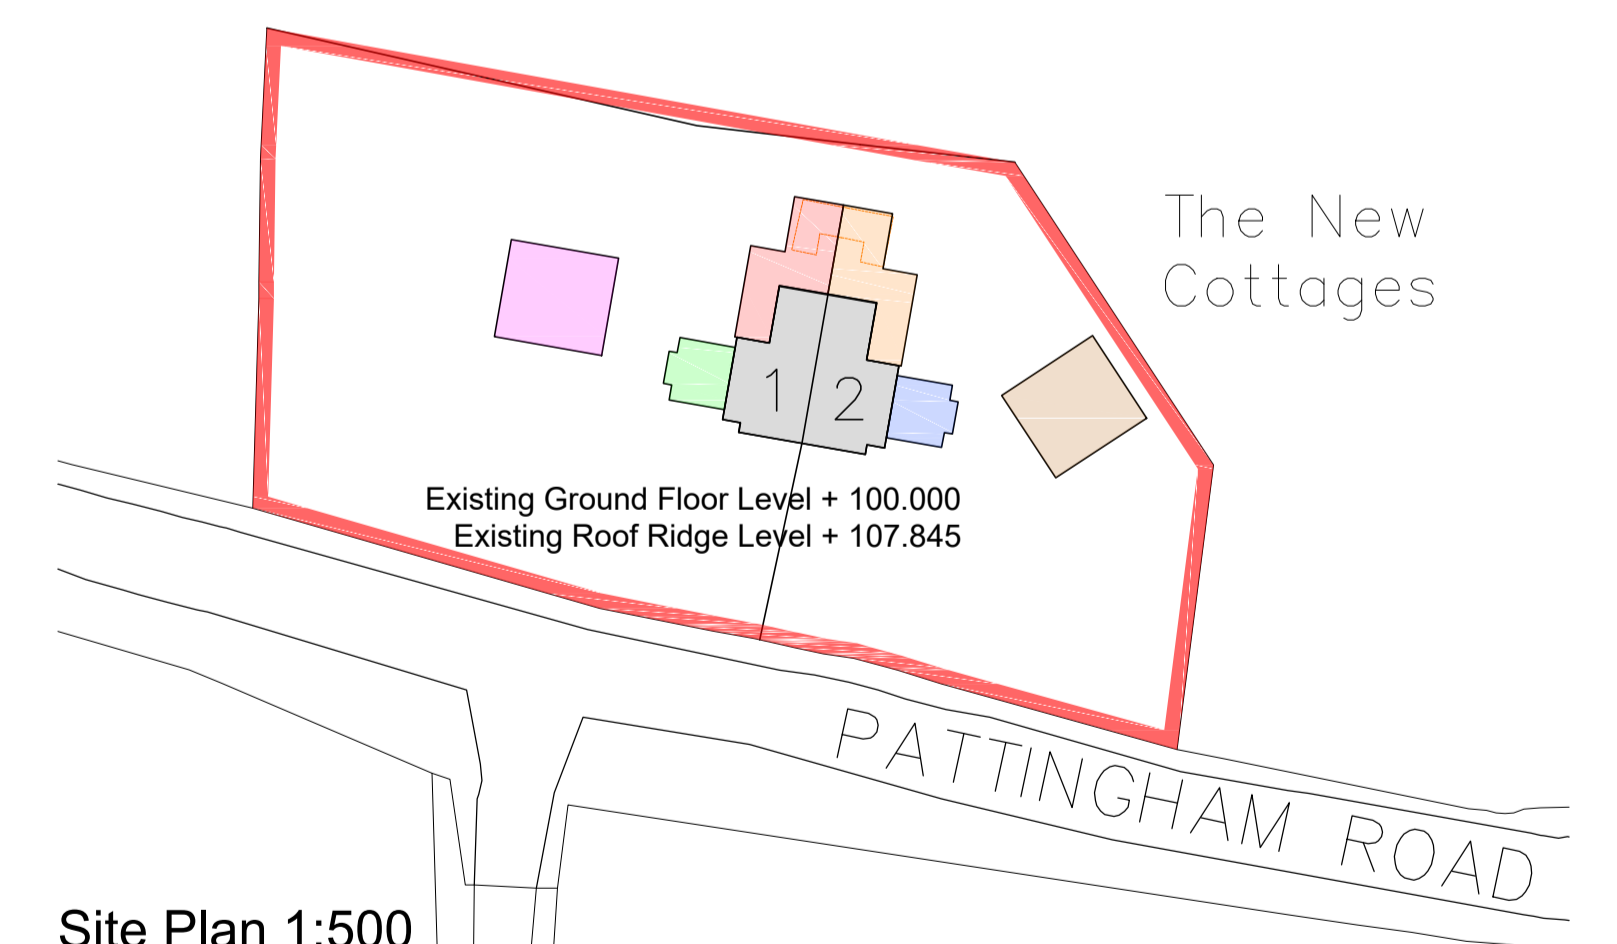

Site Plan 1:500

lewis
architecture limited

east wing • wrottesley hall • holyhead road • cadsell • wolverhampton • wv8 2HT • t:(0)1902 840044 • f:(0)1902 847427

project title
1 The New Cottages, Pattingham Road
For: Palminder Singh

drawing title
Existing Plans & Elevations

drawing no. 980/A/020

scale 1:100 @ A1 date March 2016

drawn by S G Prier checked by I Lewis authorised by I Lewis