


Meadow

This drawing to be read in conjunction with all specifications and all other consultants design information. Any contradictions between this drawing and any other design information to be advised to the contract administrator and author immediately.  
The contractor to site measure, check and verify all information issued, and confirm the correctness of the contents prior to the commencement on site.  
The contractor to comply with all current statutory legislation, Building Regulations, town standards, and good building practice.  
Do not scale from this drawing.

Revision	Date	By
1		

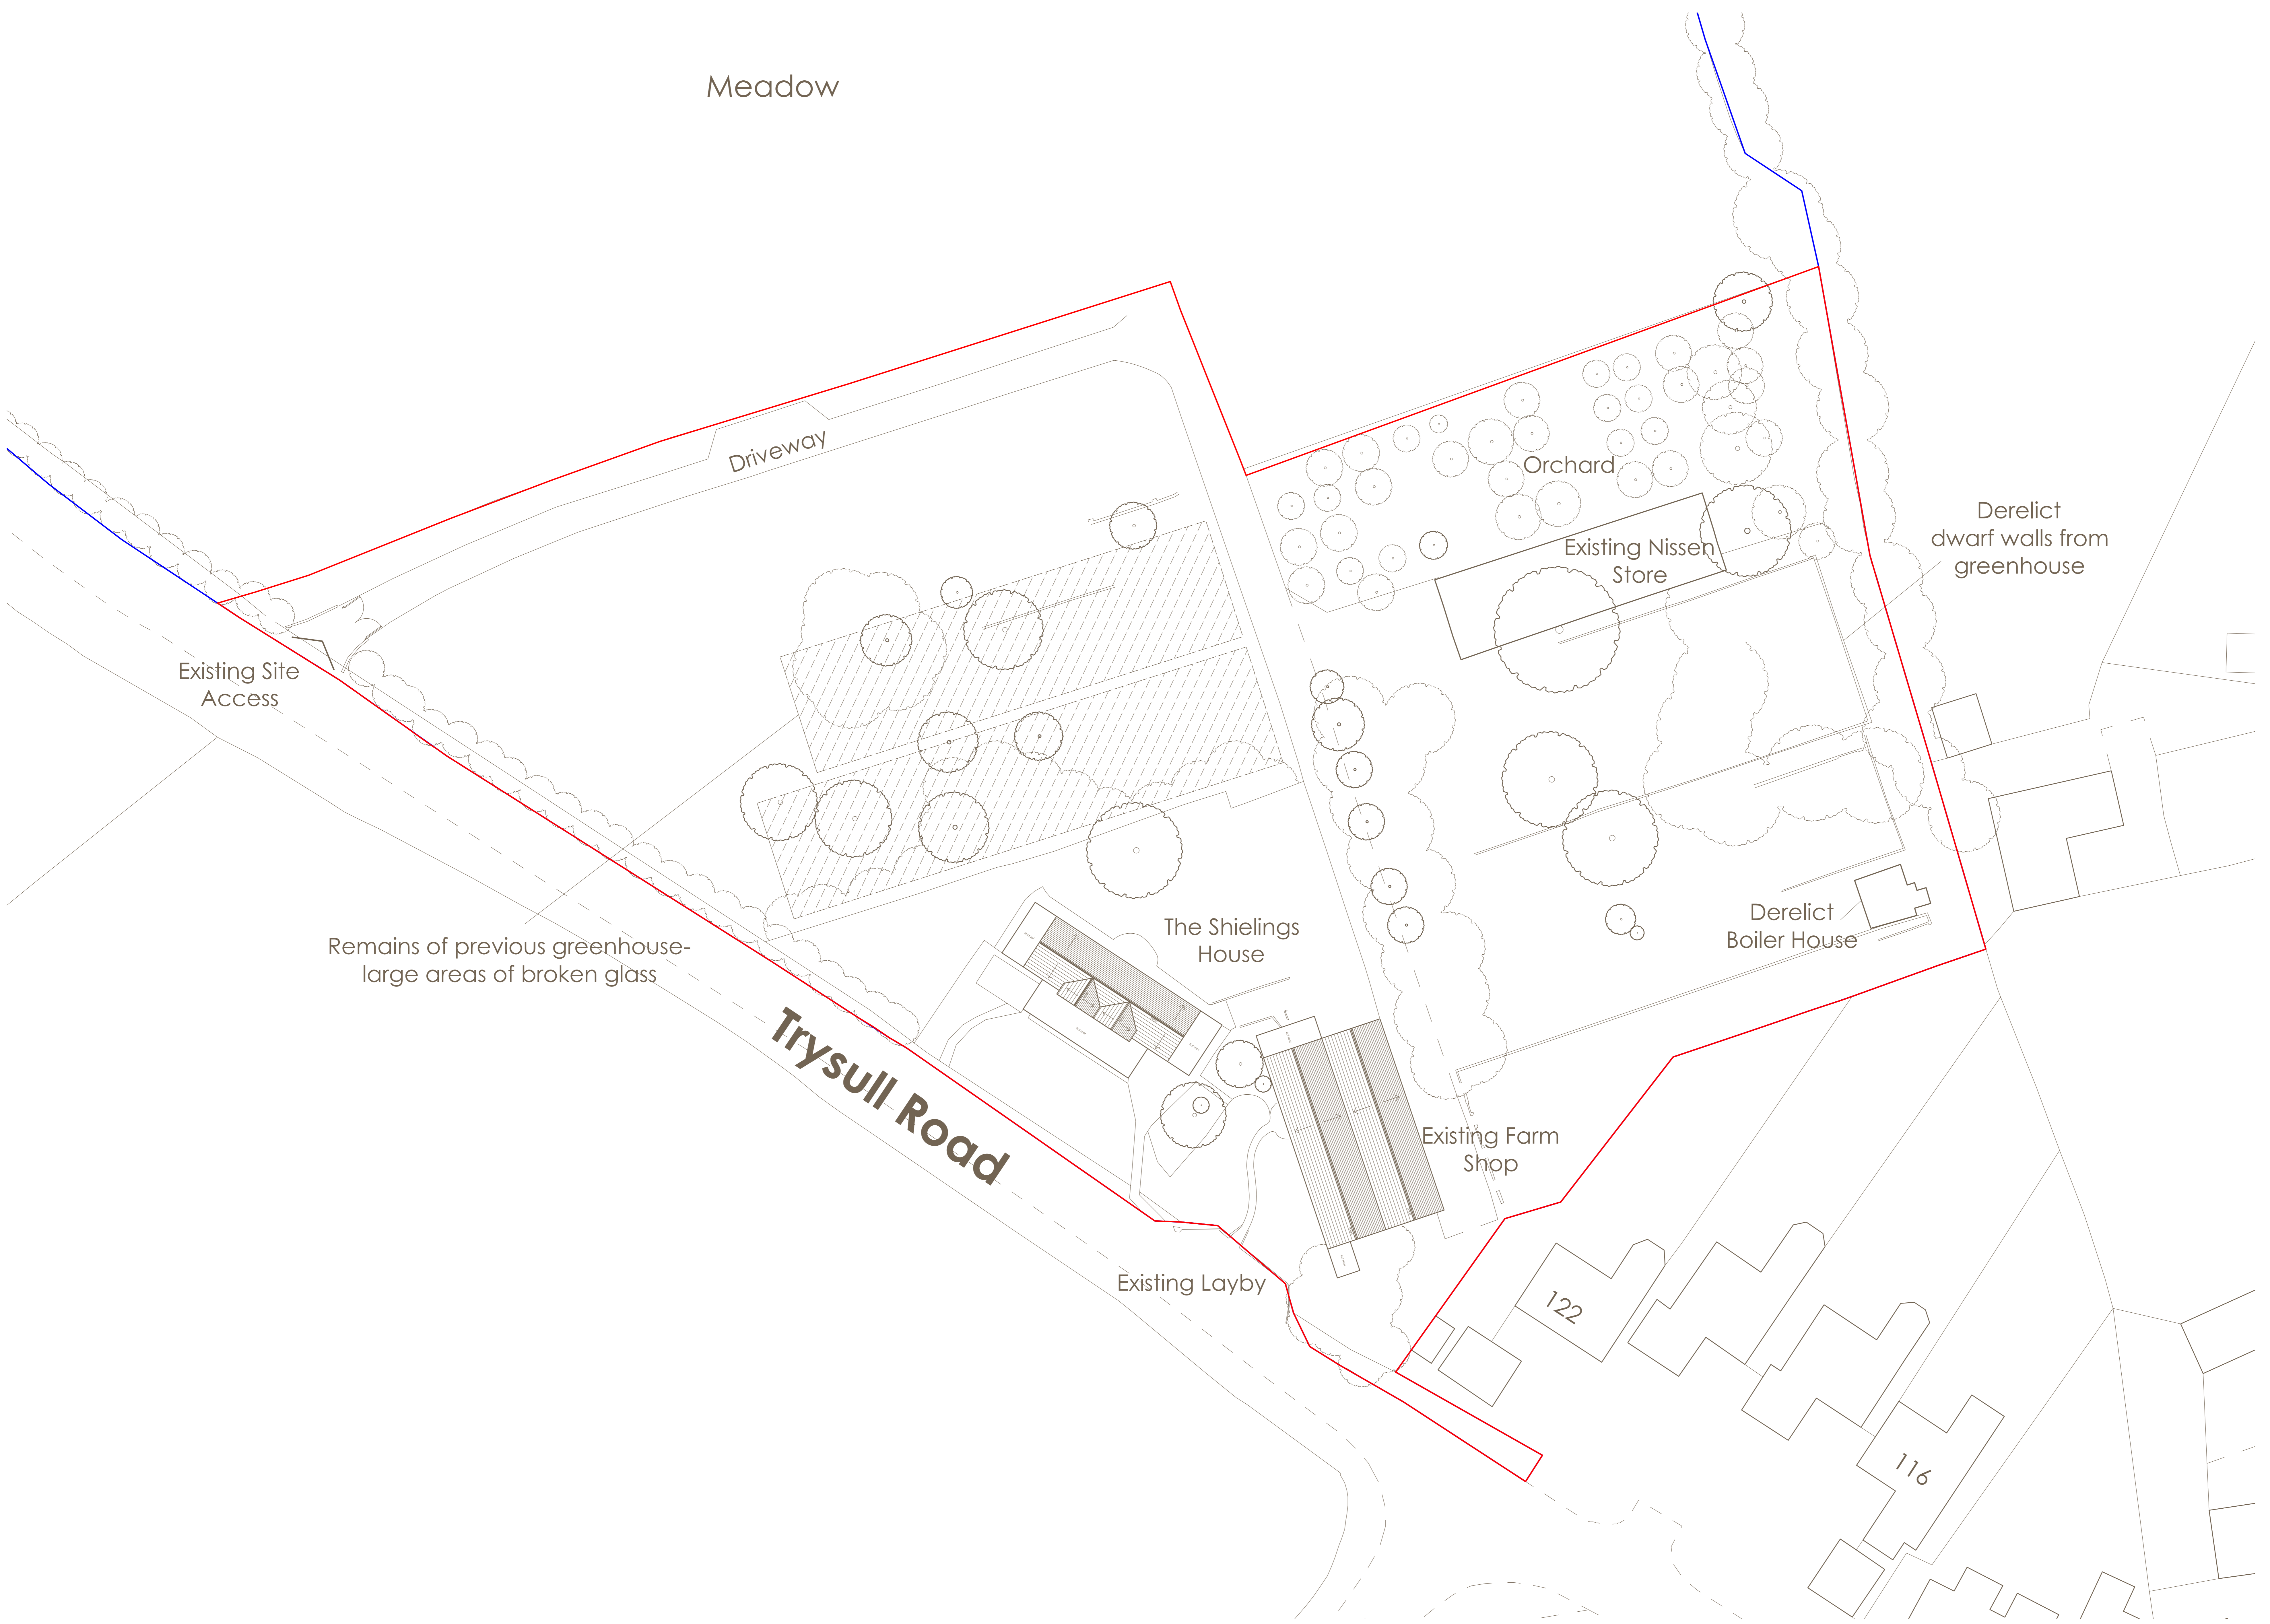

Client: Mr. and Mrs. Nicholls			
Project: The Shielings, Wombourne			
Title: Existing Site Plan			
Date: April 2020	Scale: 1:200@A0	Sheet: Planning	Rev: XX
Drawn by: JA	Checked by: JMS	TS-GNA-XX-ST-DR-A-1002	

