


1:100 @ A3

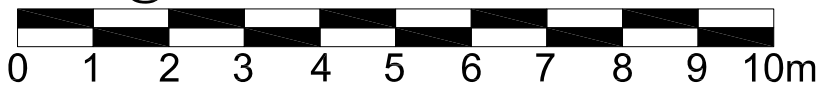

PLANNING APPLICATION

CONTRACT
 THE STONE HOUSE, HOLYHEAD RD
 KINGSWOOD WV6 3AN
 NEW DWELLING PROPOSAL

SCALE 1:1250/500/100 @ A3
 DATE JULY 2019
 DRAWN LW
 CHECKED PS

TITLE
 EXISTING SITE, BLOCK AND
 FLOOR PLANS & ELEVATIONS

DRAWING No TSHWV63AN/19/P/001
 REVISION /

PAUL SAGGERS ASSOCIATES
 ARCHITECTS AND PROJECT MANAGERS

94 Hemnall Street, Epping, Essex. CM16 4ND
 07736922863 p.a.saggers@btinternet.com