




Extent of existing dwelling and live permissions as per drawing 980/A/020.

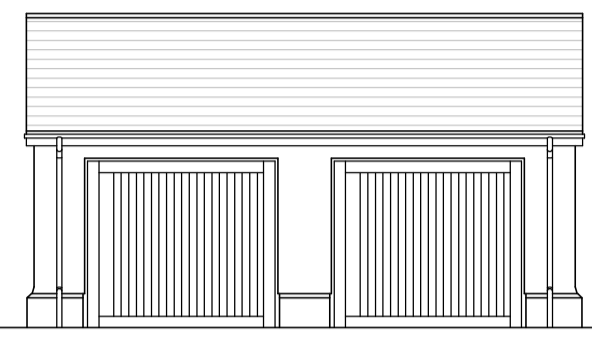


Front (West) Elevation

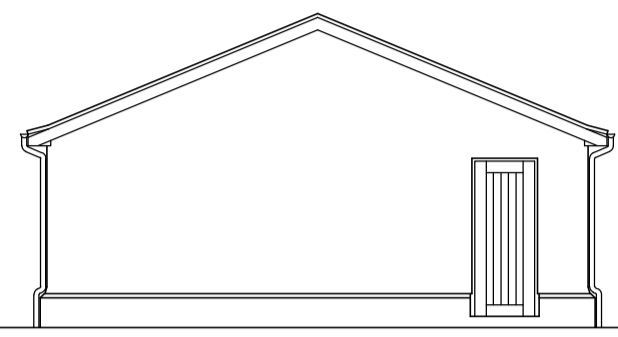


Right Side (South) Elevation

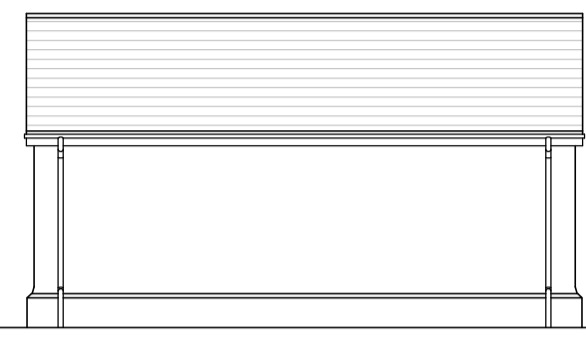


Rear (East) Elevation

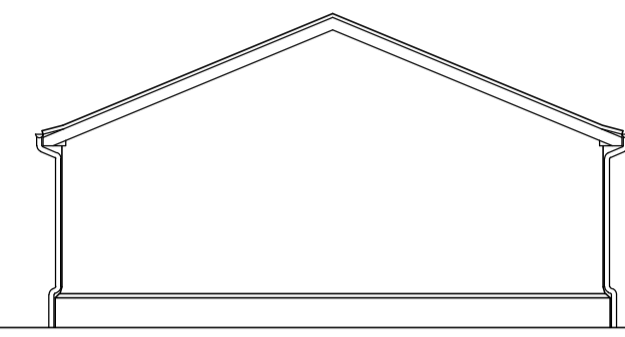

Left Side (North) Elevation

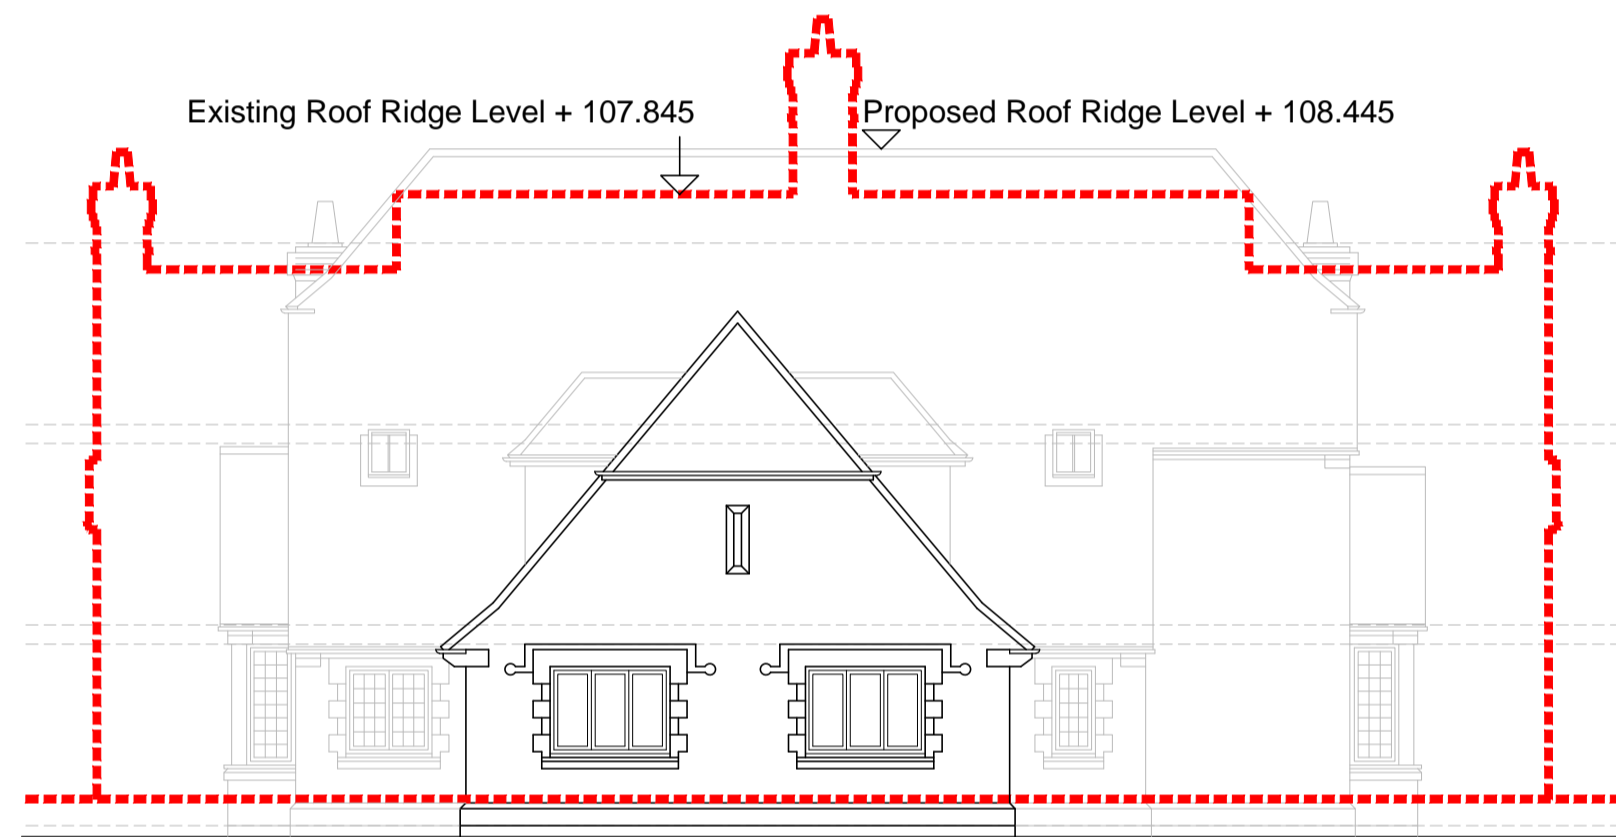


Left Side (North) Elevation

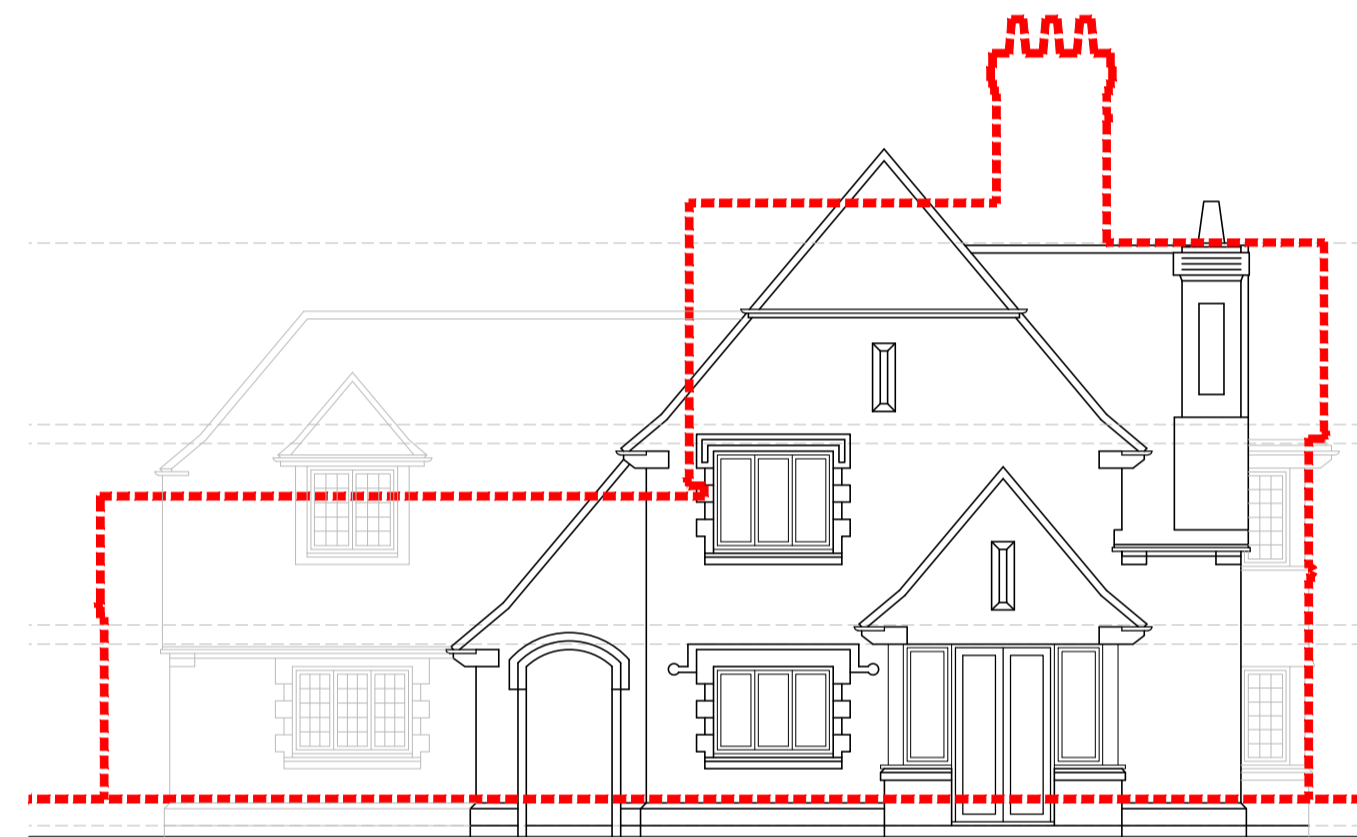


Front (West) Elevation

Existing Ground Floor Level + 100.000
 Proposed Ground Floor Level + 99.500

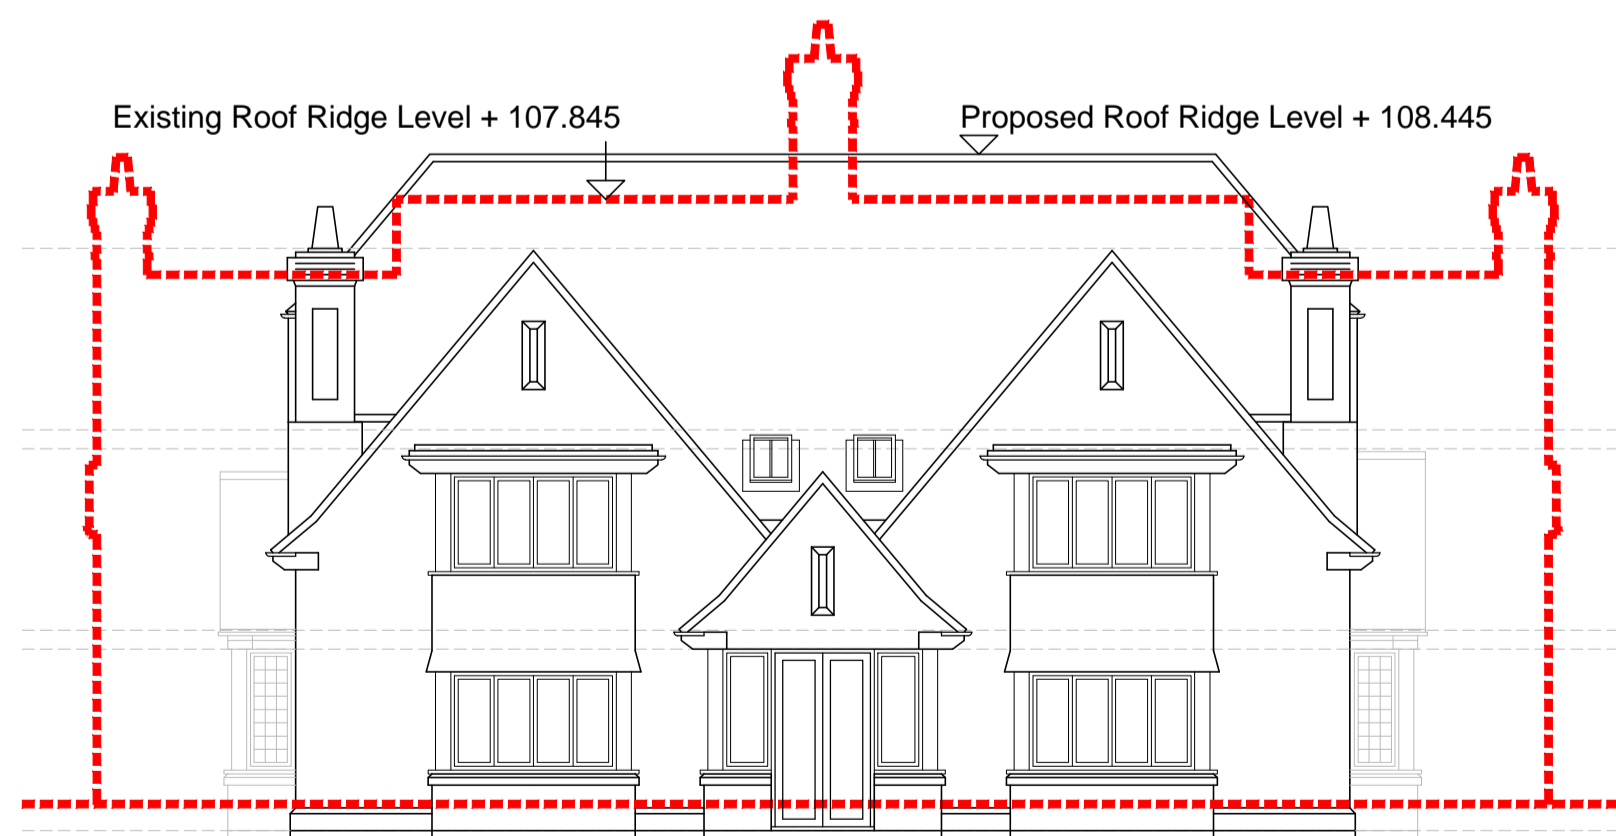


Right Side (South) Elevation

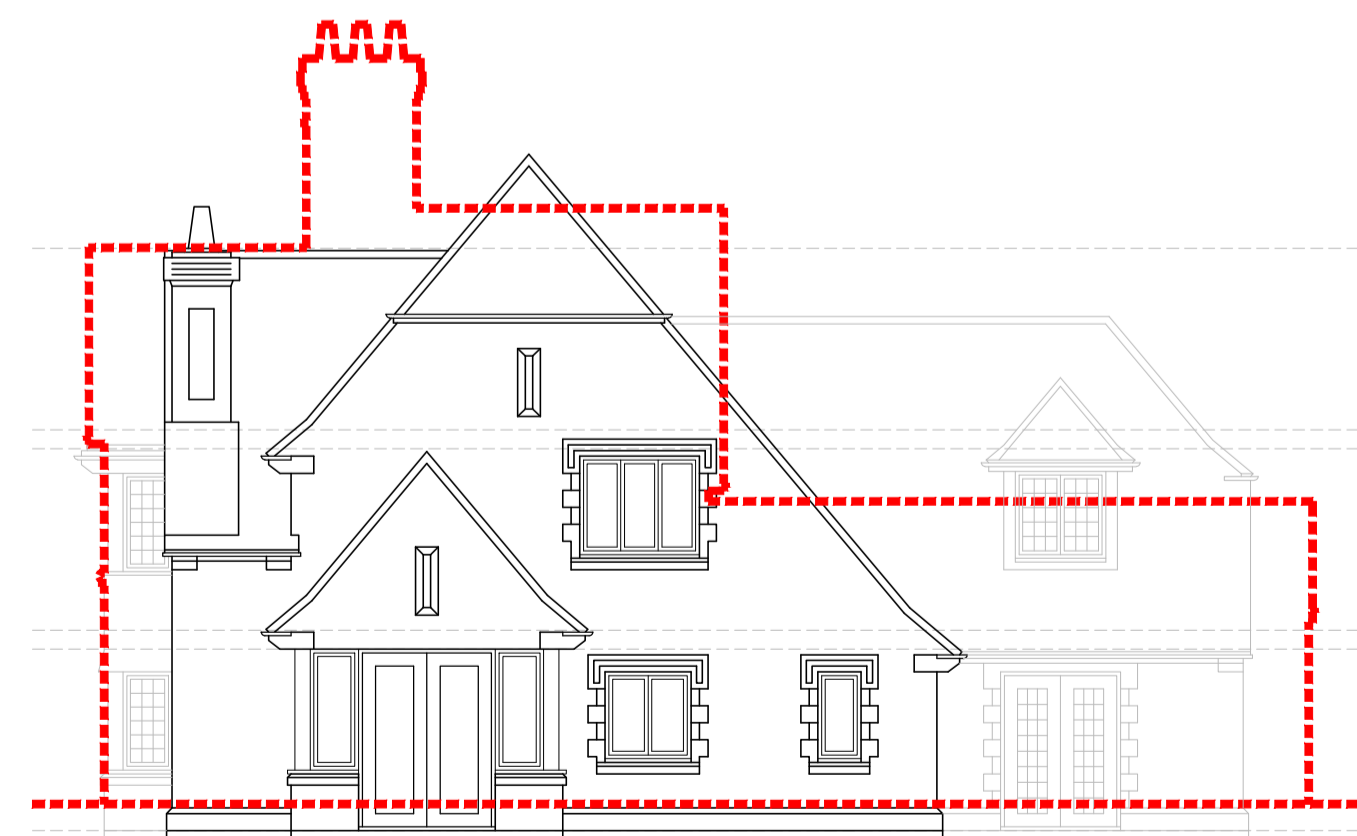


Rear (East) Elevation

Existing Ground Floor Level + 100.000
 Proposed Ground Floor Level + 99.500

Ground Floor Plan

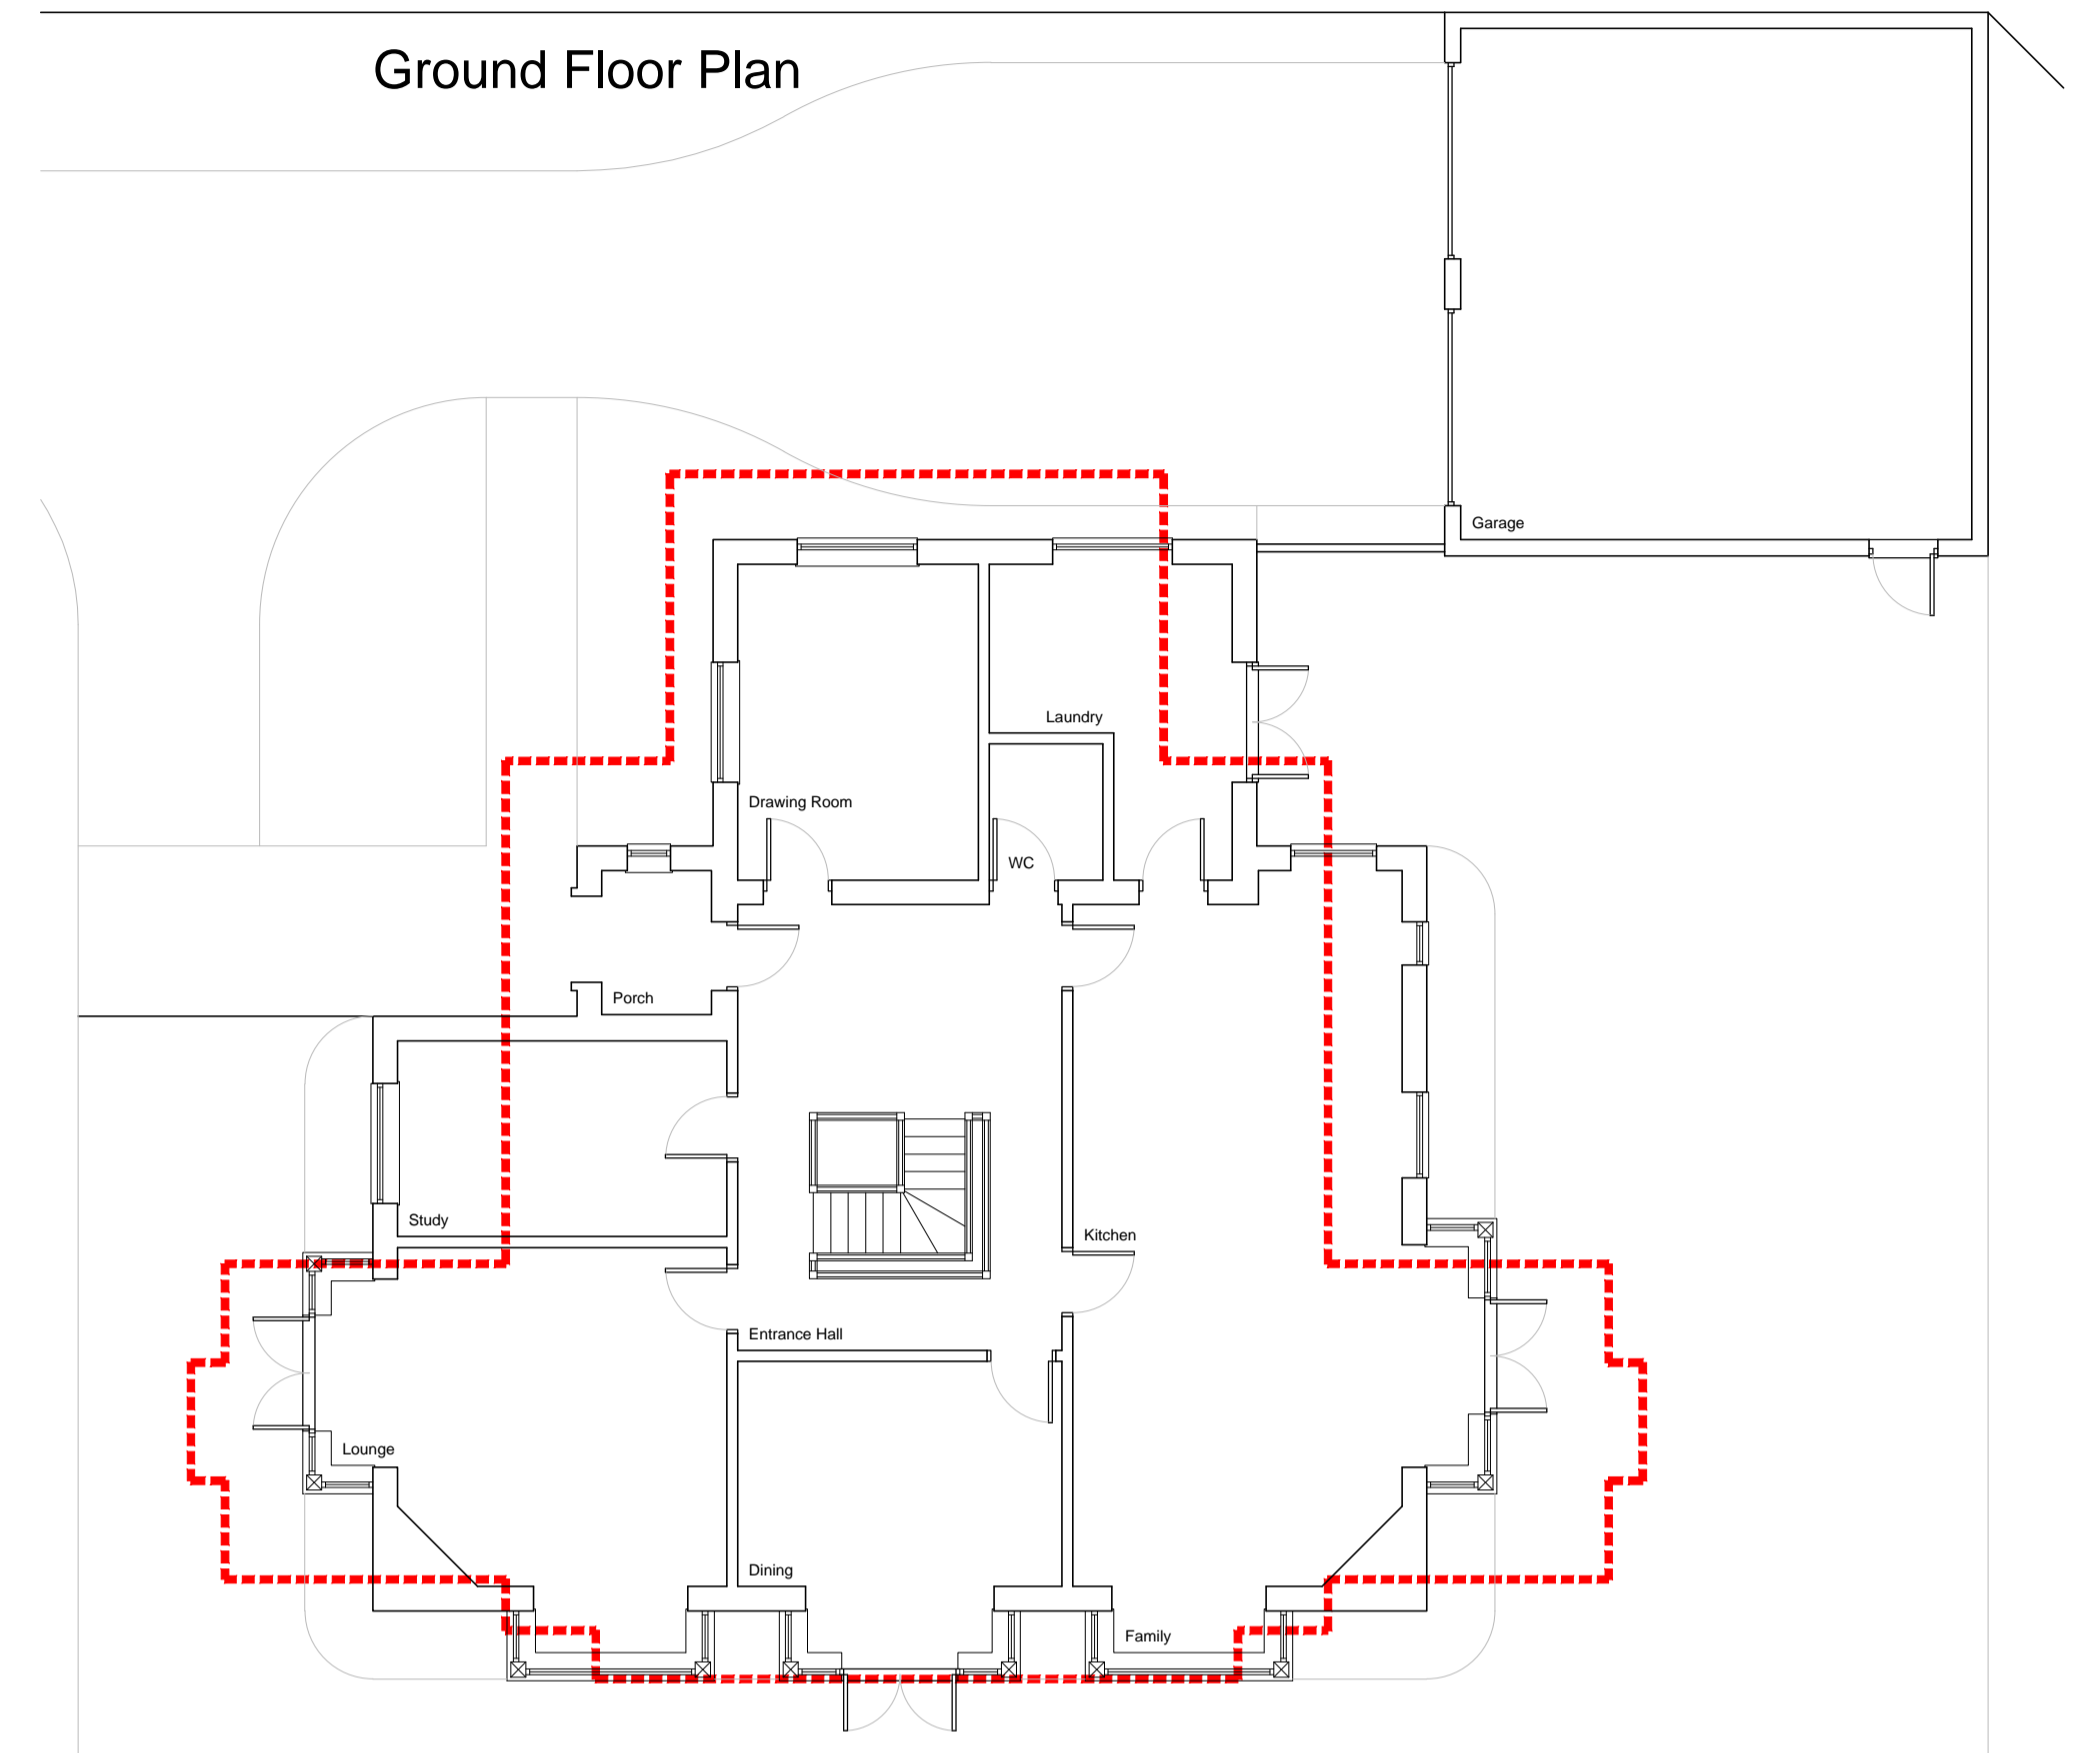

Proposed Dwelling
 Existing extended dwelling (see dwg 980/A/020)
 Proposed Garage
 Approved Garage 15/00394/LUP
 Approved Garage 15/00395/LUP

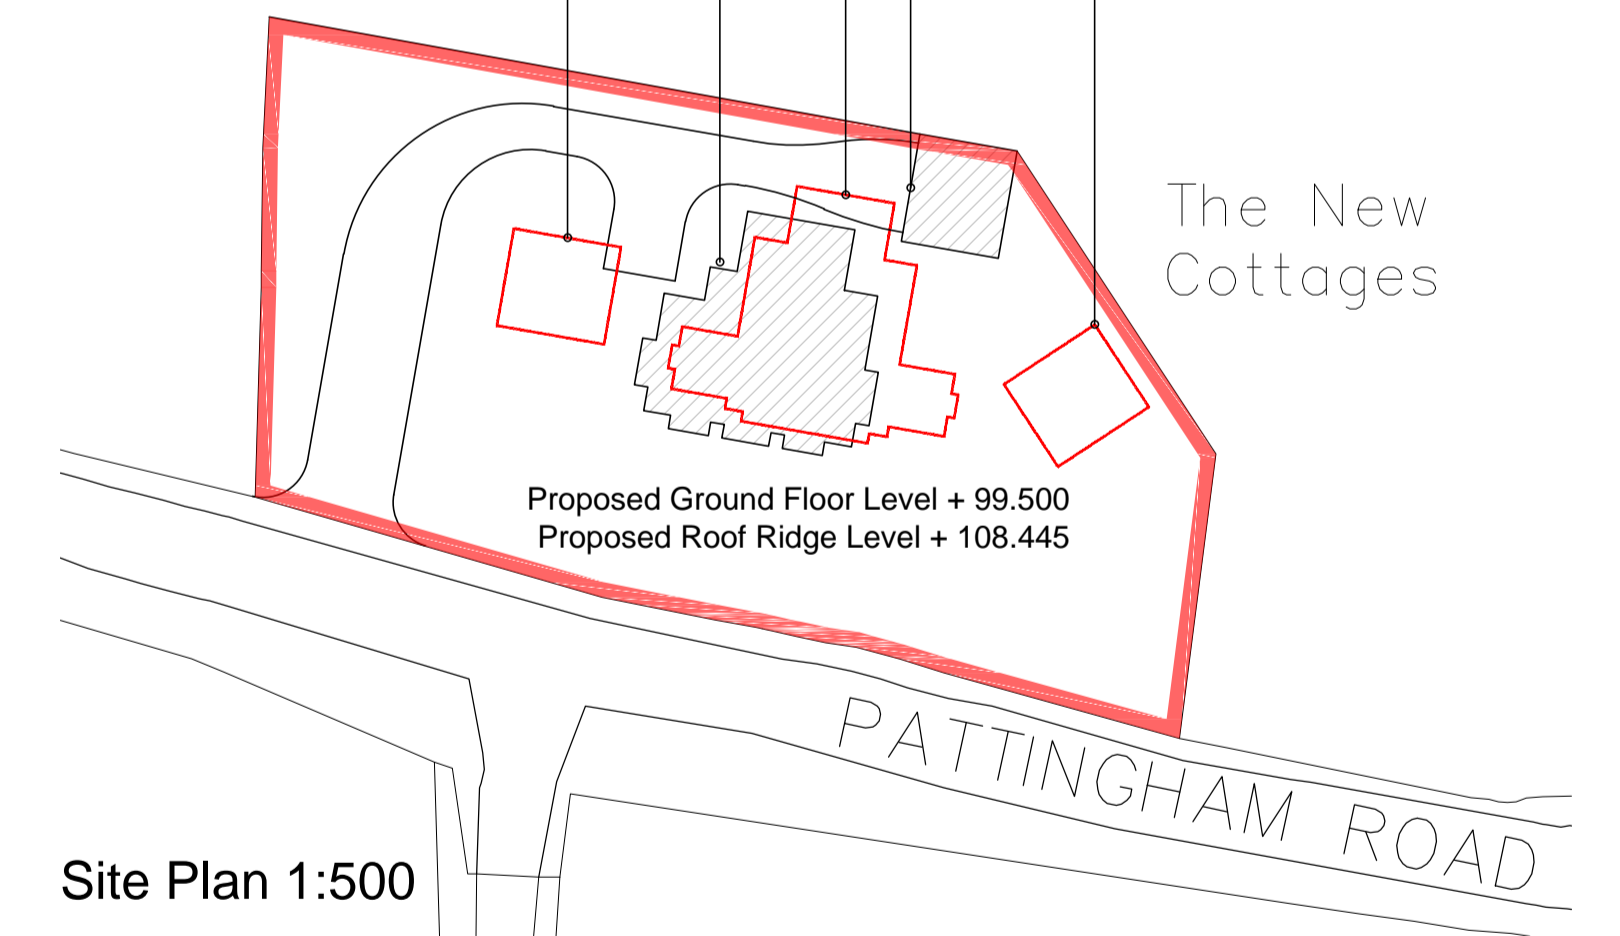

Site Plan 1:500

lewis
 architecture limited

east wing • wrottesley hall • holyhead road • cadsell • wolverhampton • wv8 2HT • t:(01902) 840044 • f:(01902) 847427

rev	date	drawn	checked	project title
A	20/04/16	SGP	IL	The New Cottages, Pattingham Road For: Palminder Singh
drawing title				Proposed Garage & Massing
drawing no.				980/A/061
scale				1:100 @ A1
date				March 2016
drawn by		checked by	authorised by	
S G Prier		I Lewis	I Lewis	