



PROPOSED REAR ELEVATION

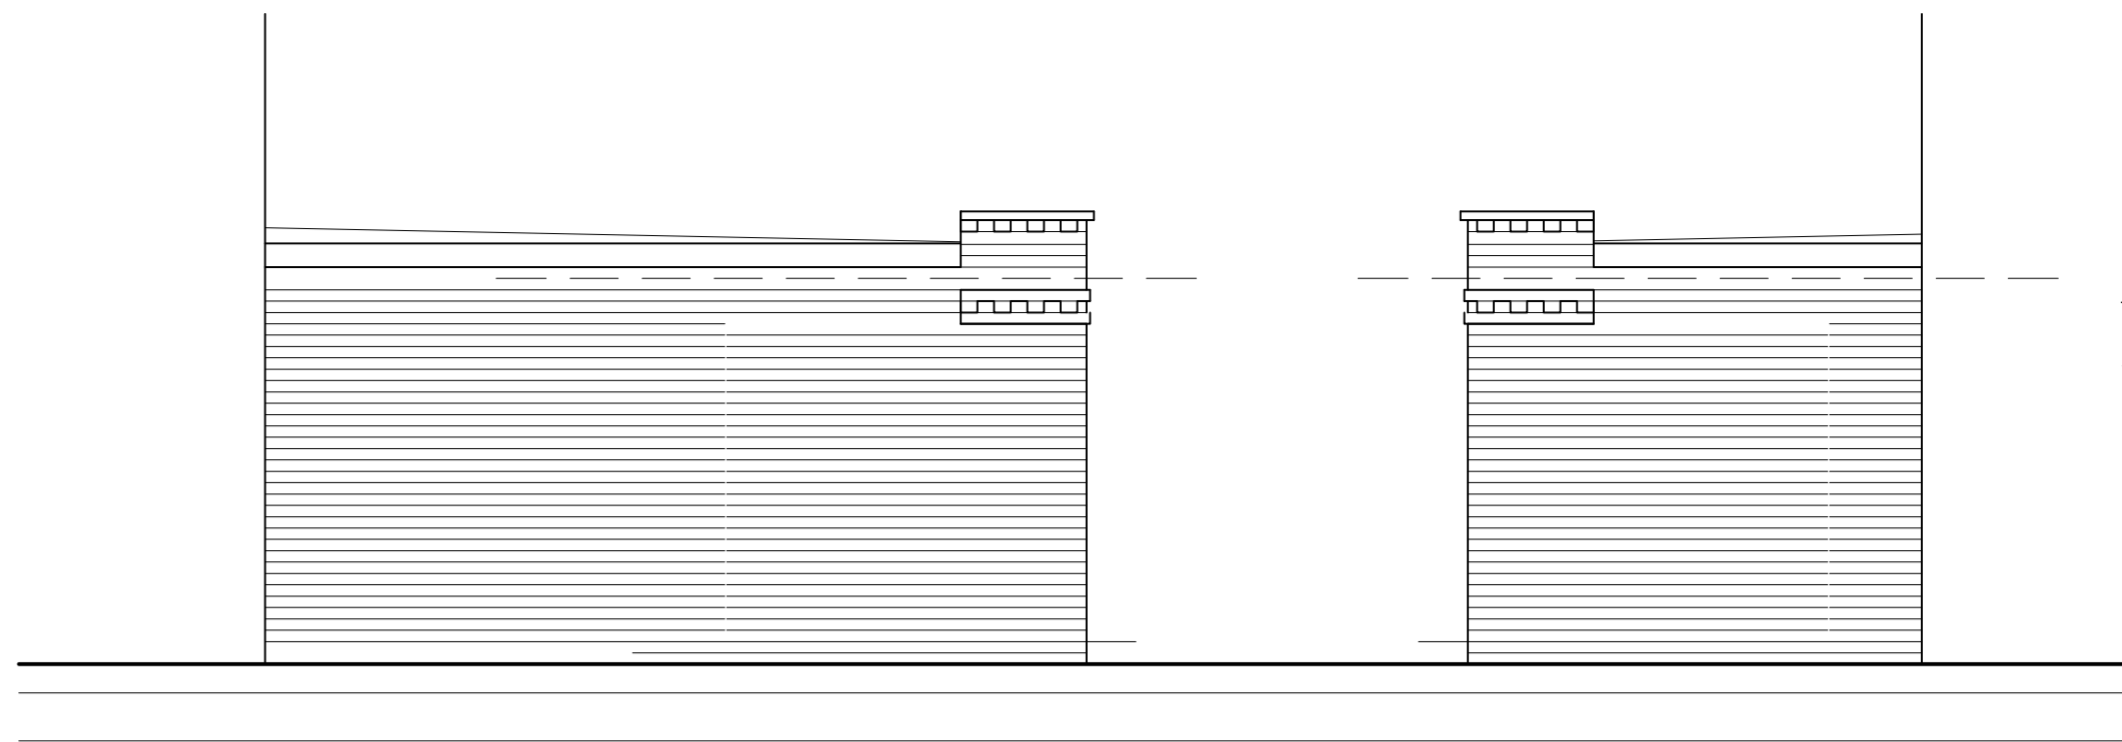


PROPOSED SIDE ELEVATION

PROPOSED SIDE ELEVATION


**NOTES**  
 © This drawing is the copyright of Tailored-Designs and may not be reproduced or used except by written permission.  
 Figured dimensions to have precedence over scaling.  
 Read this drawing in conjunction with the outline specification.  
 Check site dimensions prior to fabrication, etc.  
 Whether specifically stated or not, all work is to comply with:  
 The Building Regulations  
 The client's Brief agreed with the Builder.  
 The Client will be responsible for appointing the Builder and for providing contract administration services on the project. After submission of the building regulation application, the Builder will be responsible for complying with the building regulations and liaising fully with the Local Authority Building Control.  
 The proposed works may affect the adjoining owners property as prescribed in the Party Wall etc. Act 1996. The client is required to seek independent advice from a Party Wall Surveyor on all matters relating to the requirements of the Act.  
 THIS DRAWING IS FOR PLANNING AND OUTLINE BUILDING REGULATIONS ONLY.

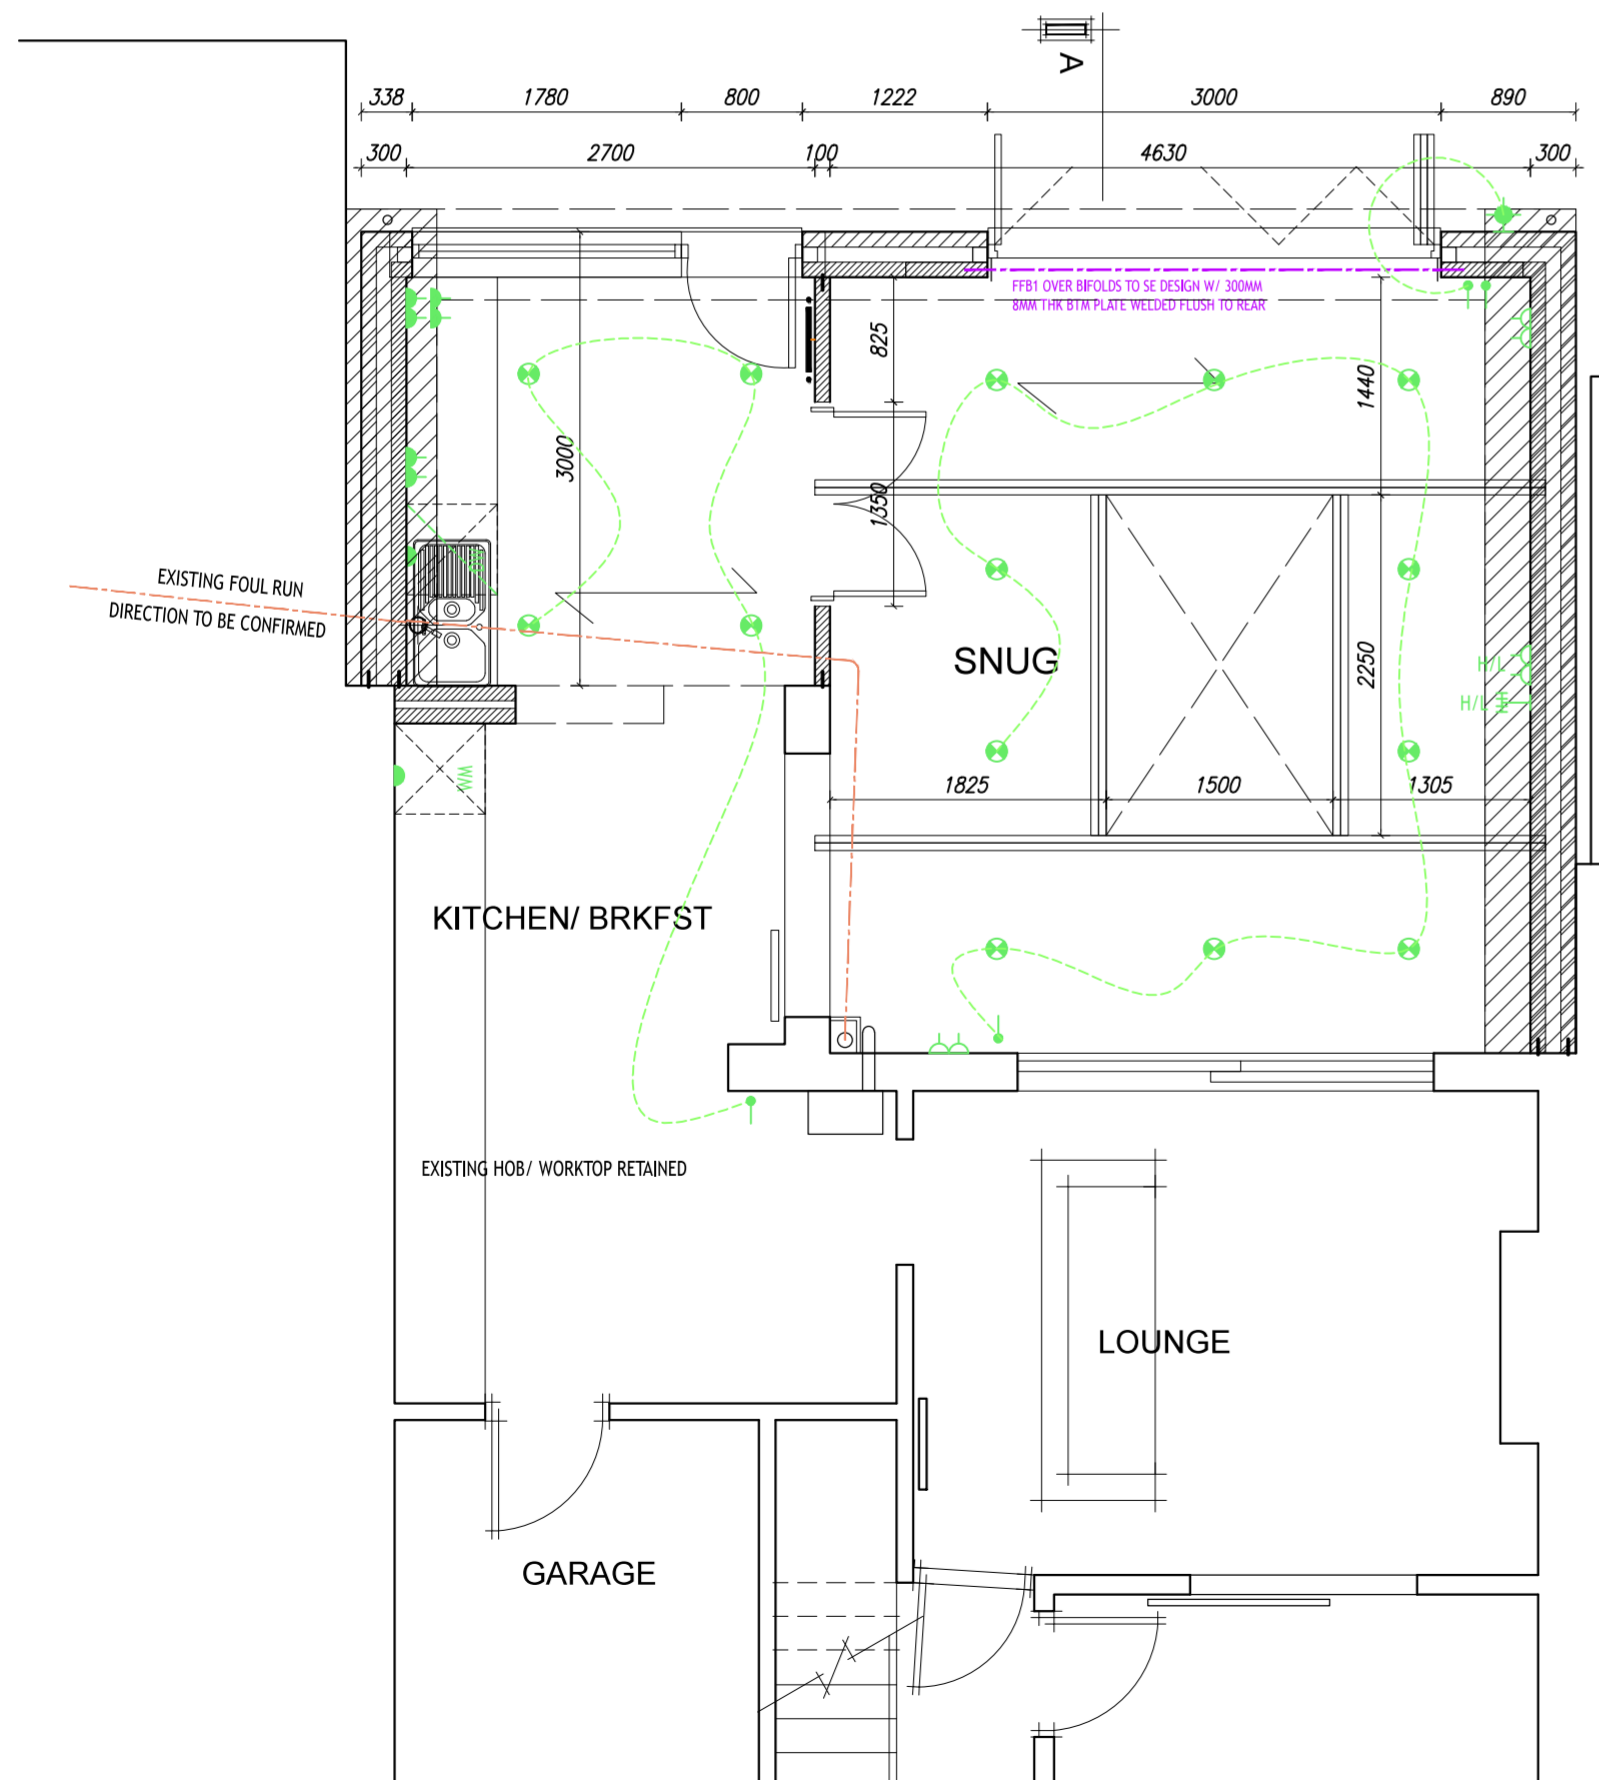

PROPOSED GROUND FLOOR PLAN

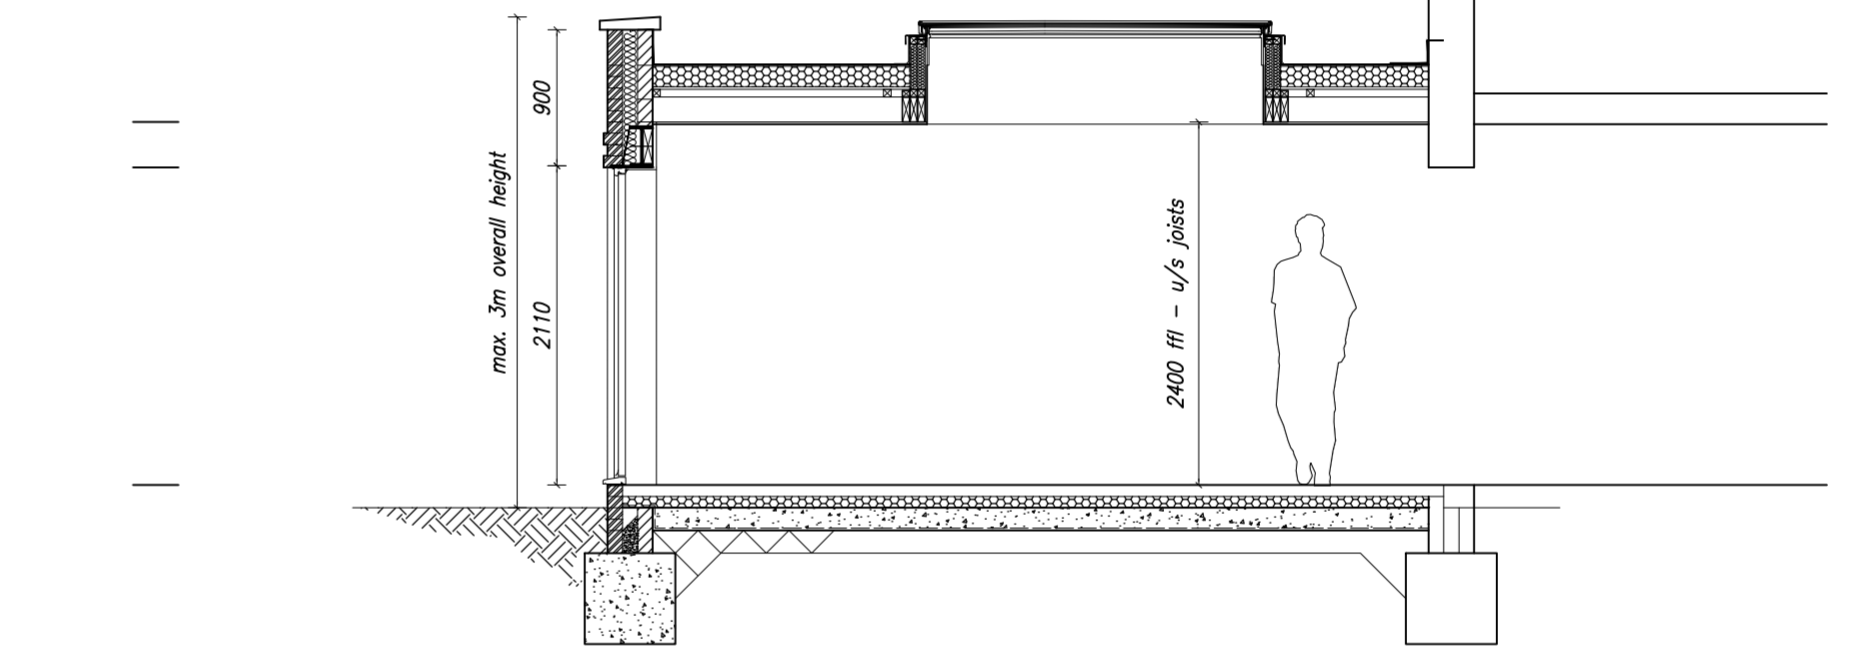

PROPOSED GA SECTION

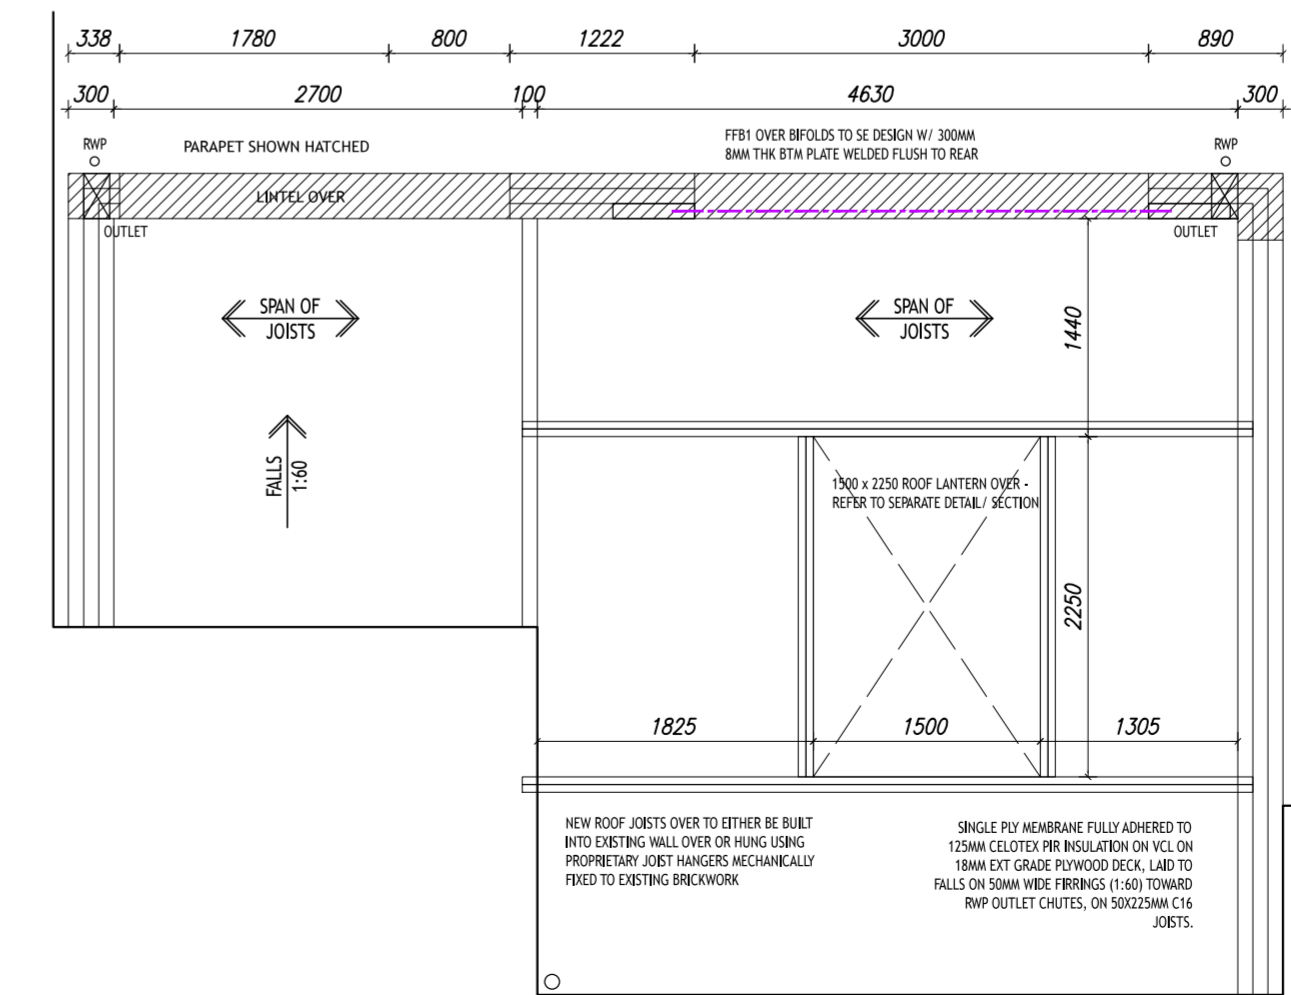


PROPOSED ROOF PLAN

**JOB TITLE**

Proposed residential extension to  
 11 Withers Road,  
 Bilbrook, Wolverhampton  
 West Midlands

**DRAWING**

PROPOSED GROUND FLOOR PLAN  
 ELEVATIONS AND SECTION AA  
 SCHEME INFORMATION

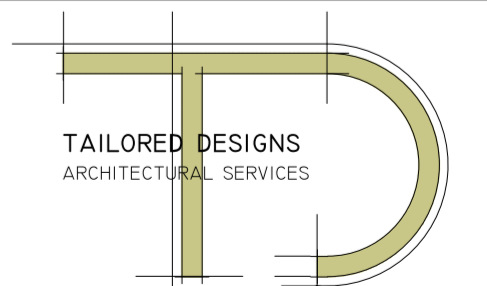

WWW.TAILOREDARCHITECTURE.COM  
 07771701692 TAYLOREDDESIGN@LIVE.CO.UK

JOB NO 1637

DRAWN RT

DWG NO 003

SCALE 1:50 @A2

REV A