



NOTE
 Drawing prepared to obtain Planning Permission only. Builder must check setting out and all drawing information before commencement. All findings must be reported.

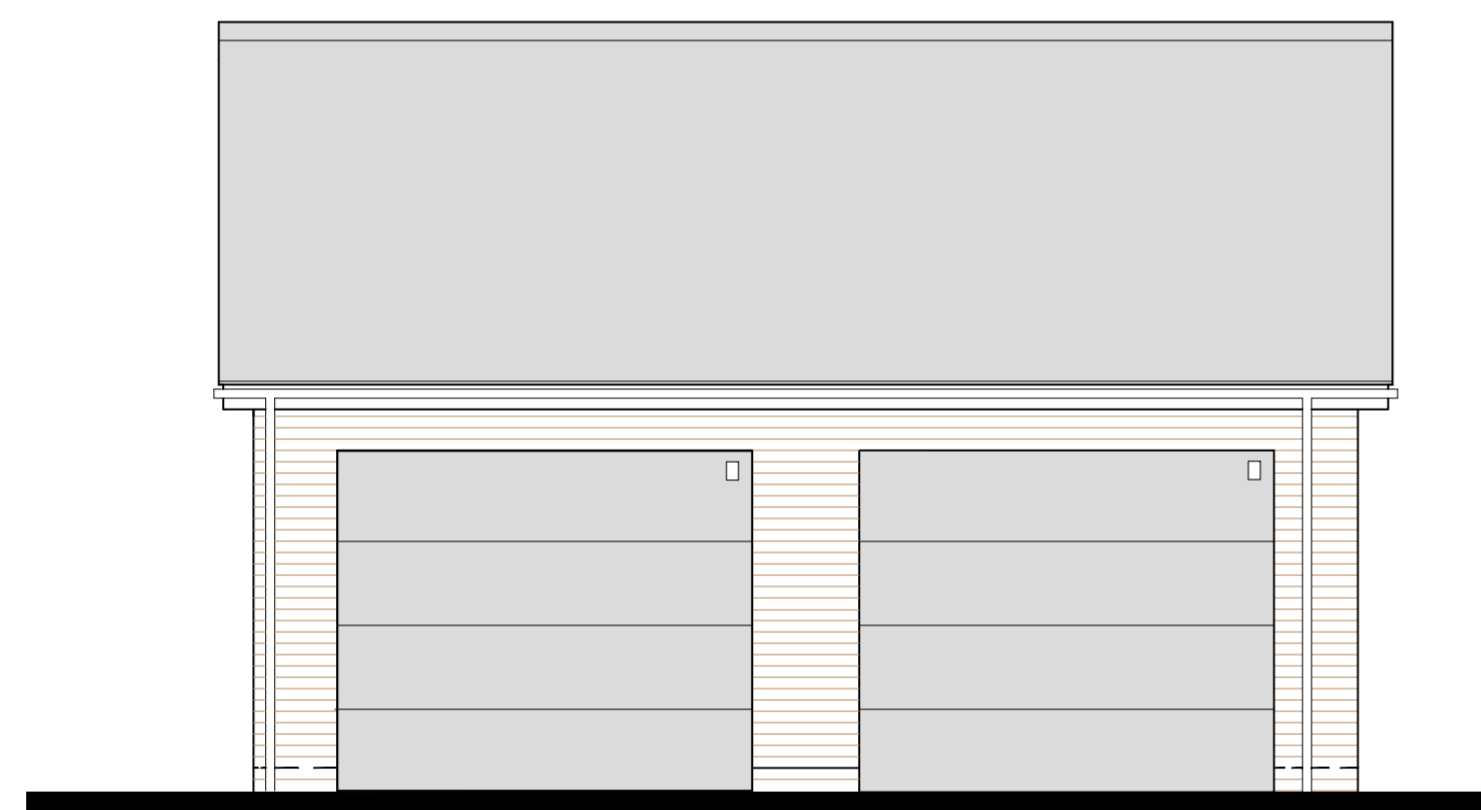


EAST ELEVATION

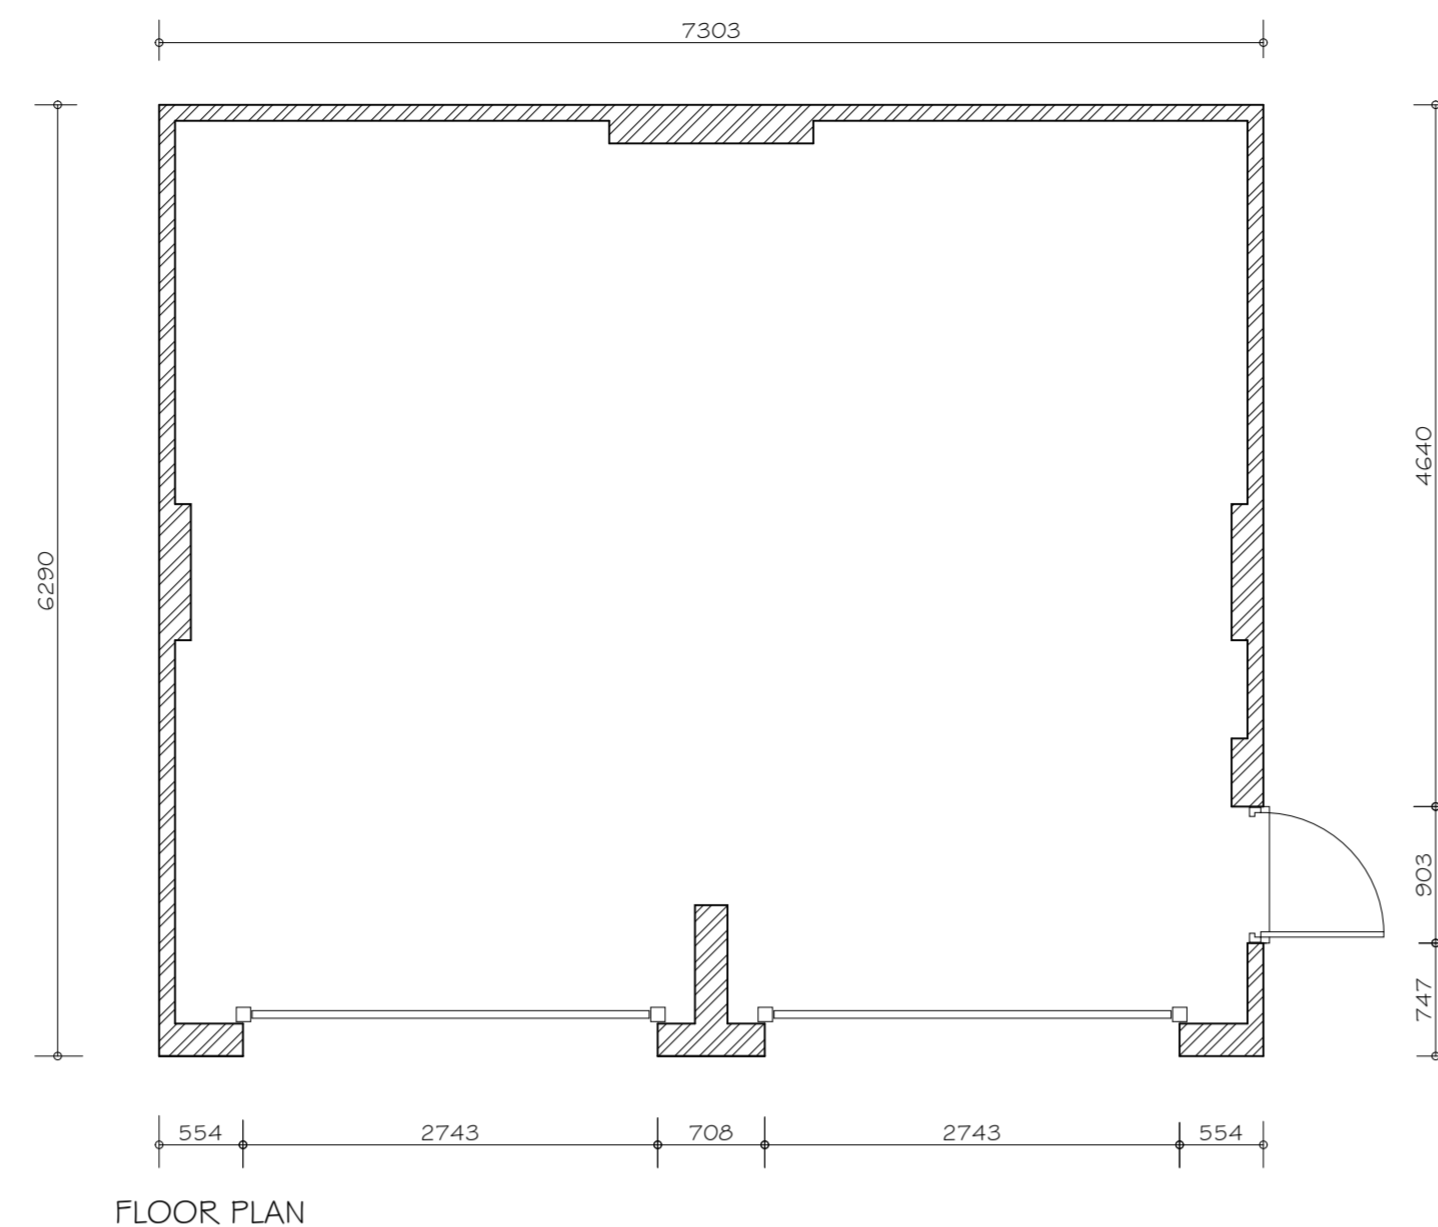

NORTH ELEVATION



SOUTH ELEVATION

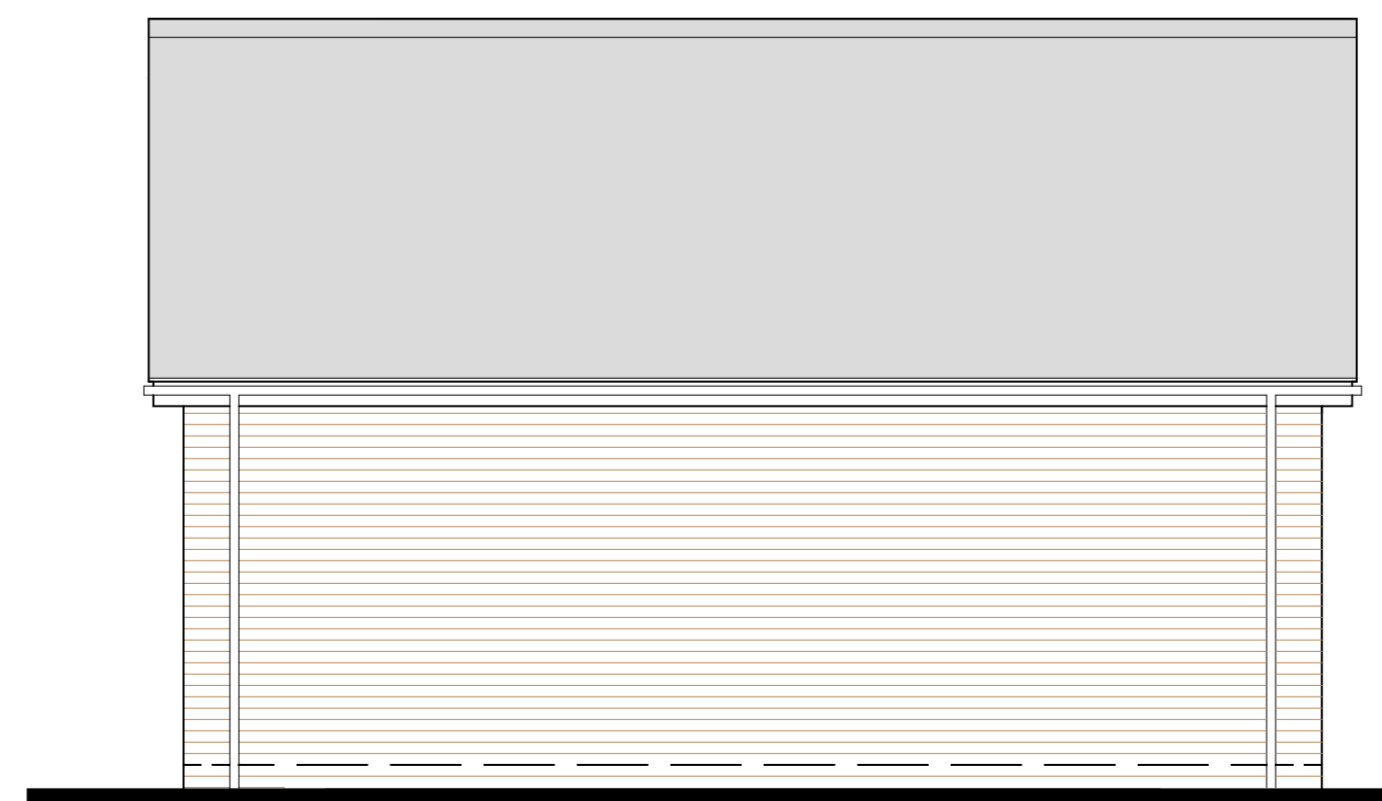

WEST ELEVATION

Revision A - September 2021 - Elevations renamed

REVISIONS

© Copyright



CSB Architecture Ltd
 Dunstone House, 3 Dunstone Court
 Market Drayton, Shropshire, TF9 3GA

Tel: 01 630 654955 Email: info@csbarchitecture.co.uk

PROJECT

New Four Bedroom Dwelling and Garage

ADDRESS

Land adj. to The Old Vicarage
 Old Vicarage Lane
 Dunston
 ST18 9AD

SCALES

1:50 @ A1 & 1:100 @ A3

PLOT SIZE

A1

DRAWING TITLE

Proposed Garage Plans and Elevations

DATE

May 2021

JOB N°

284

DWG N°

005

REV

A