


DO NOT SCALE FROM THIS DRAWING  
 CJZ DESIGN TO BE NOTIFIED OF  
 DISCREPANCIES IN FIGURED DIMENSIONS.  
 CONTRACTOR TO VERIFY ALL DIMENSIONS.  
 THIS DRAWING IS COPYRIGHT.



REAR ELEVATION FACING WEST

SIDE ELEVATION FACING SOUTH SCALE 1:100



FRONT ELEVATION FACING EAST

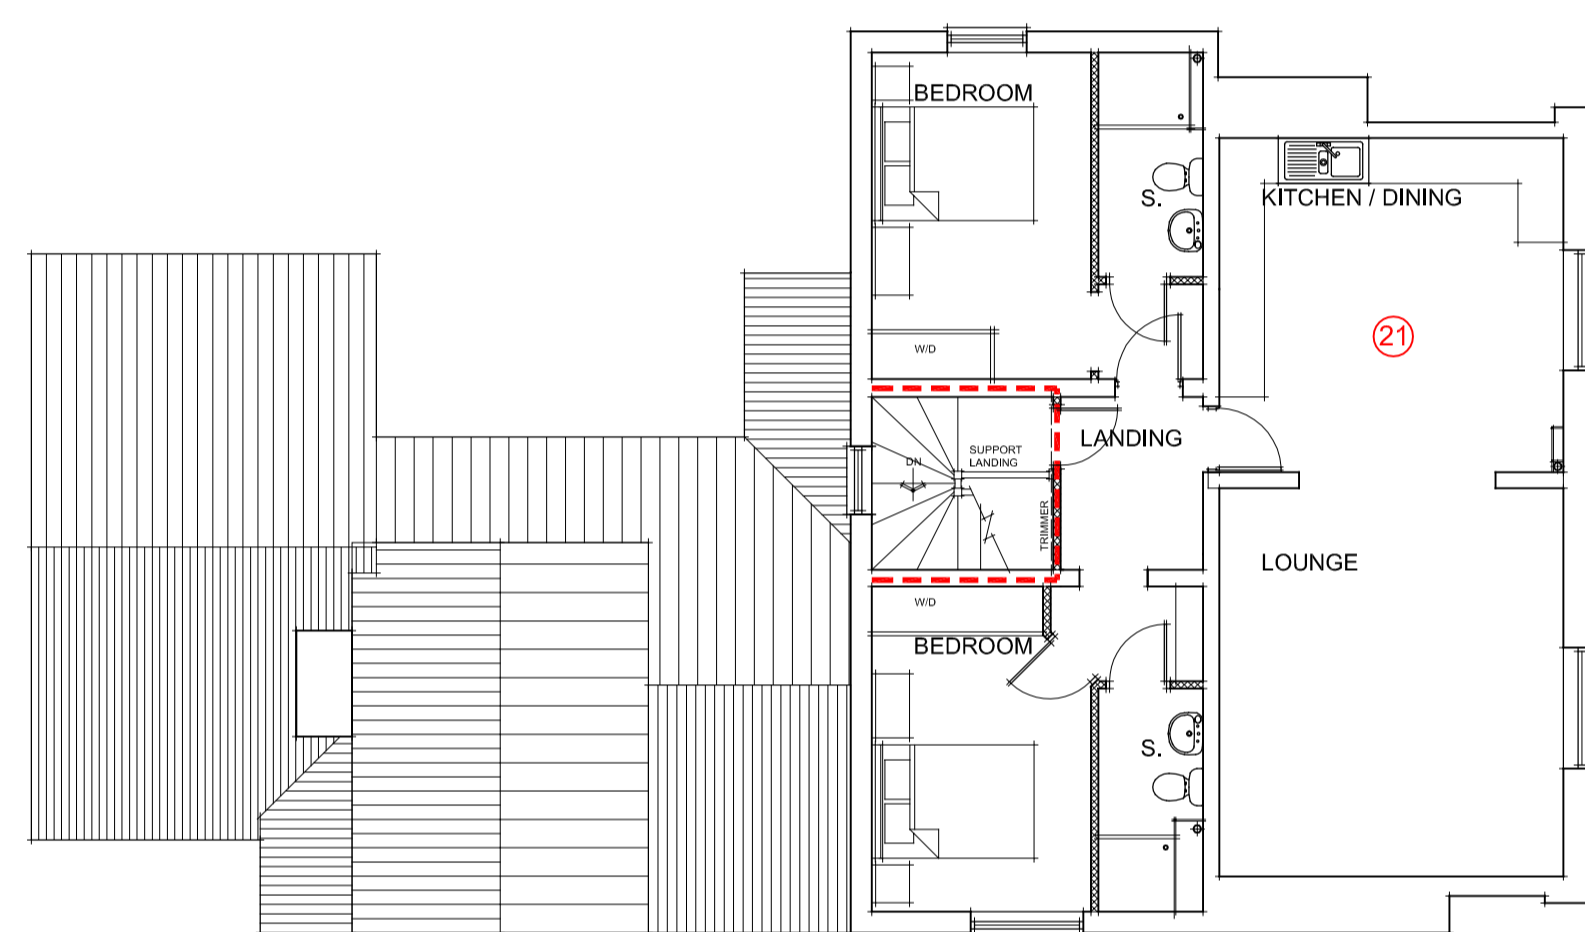


SECOND FLOOR PLAN



SIDE ELEVATION FACING NORTH

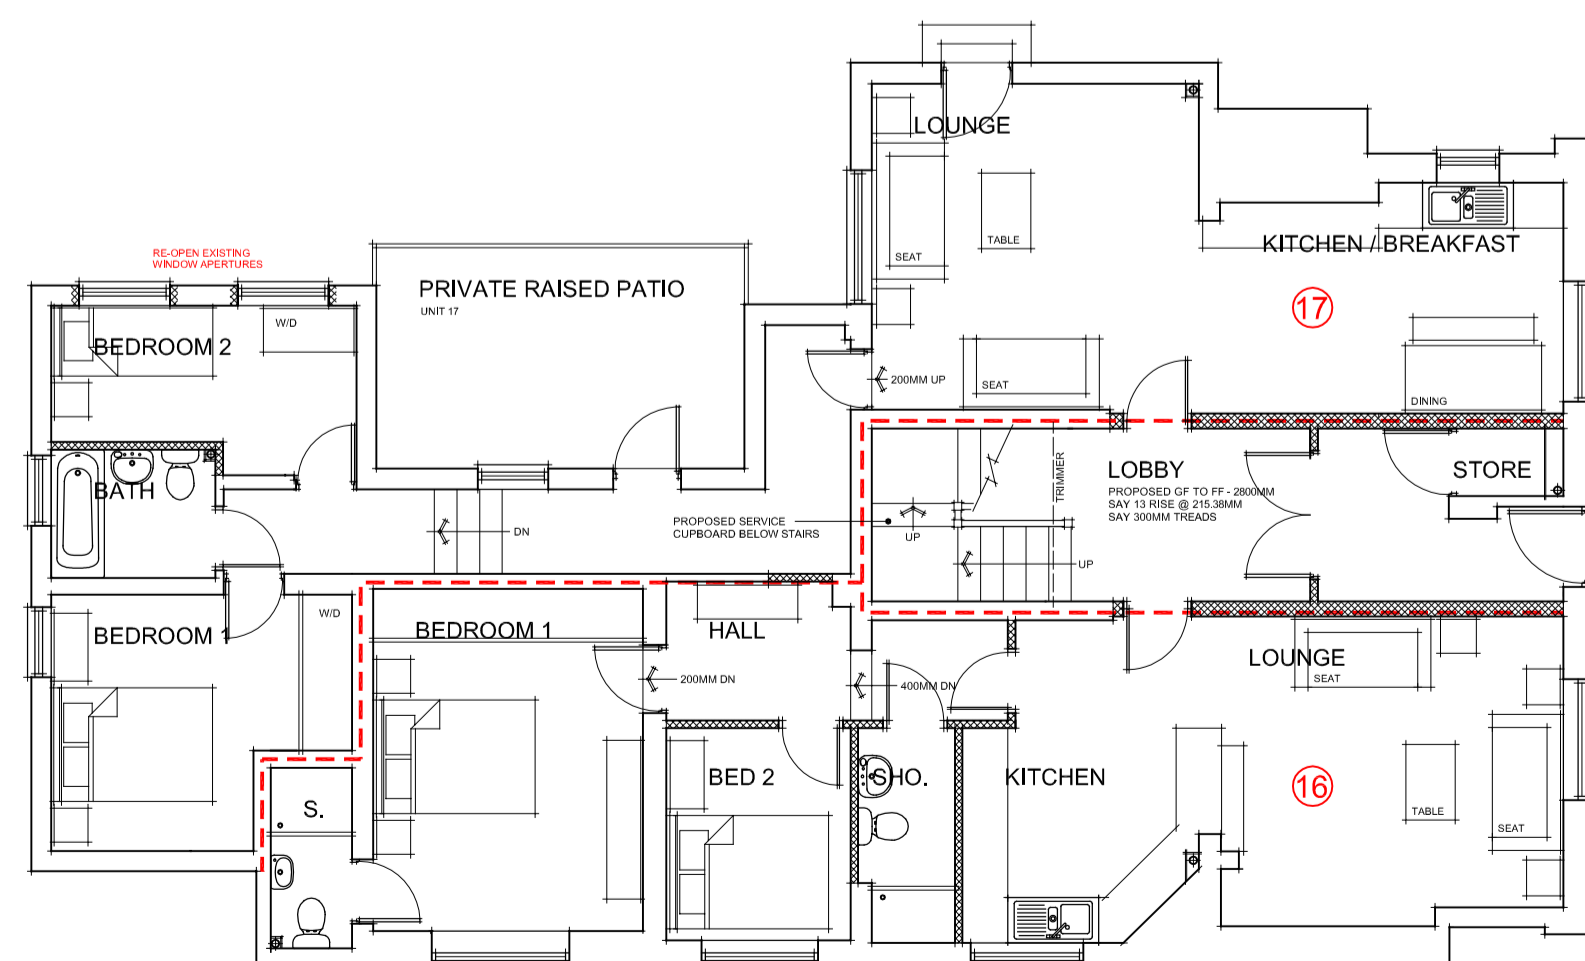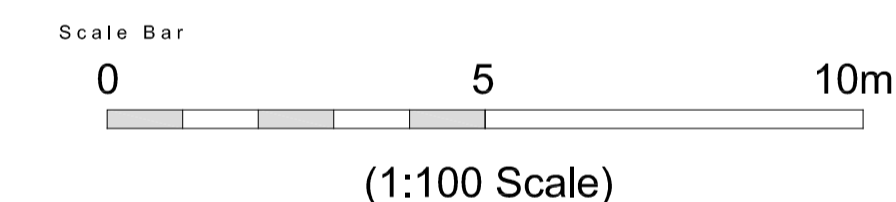

GROUND FLOOR PLAN

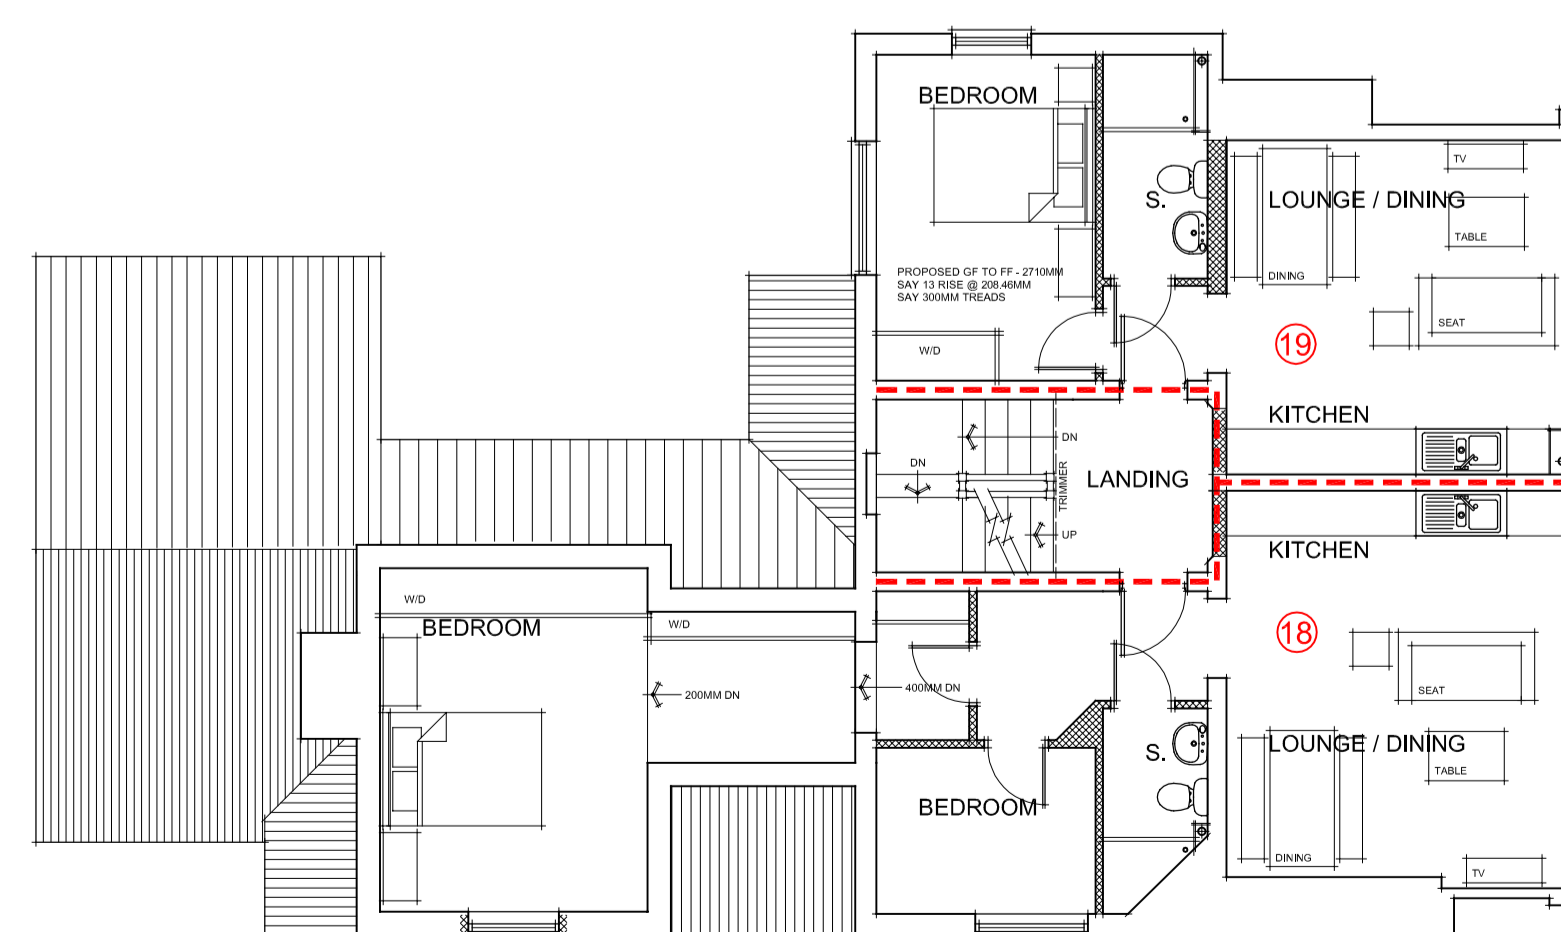

FIRST FLOOR PLAN

Rev	Description	Date
-----	-------------	------

**CJZ design**  
 ARCHITECTURAL DESIGN & DEVELOPMENT CONSULTANTS

CHURCH VIEW  
 25 SCHOOL ROAD  
 WOMBOURNE  
 SOUTH STAFFORDSHIRE  
 WV5 9EF  
 TELEPHONE : 01902 893252  
 EMAIL : info@cjzdesign.co.uk  
 WEBSITE : www.cjzdesign.co.uk

Project  
**PROPOSED DEVELOPMENT AT  
 THE GREYHOUND PUBLIC HOUSE  
 WOMBOURNE ROAD  
 SWINDON**

Drawing Title  
**FLOOR PLANS & ELEVATIONS**

Client  
**GREYHOUND BUILDERS & DEVELOPERS**

Project No.	Drawing No.	Revision
1100	600	D
Scale	Date	Drawn by
1:100@A1	AUG 2016	CH

**SCHEME INFORMATION**