



NOTE
 Drawing prepared to obtain Planning Permission only. Builder must check setting out and all drawing information before commencement. All findings must be reported.

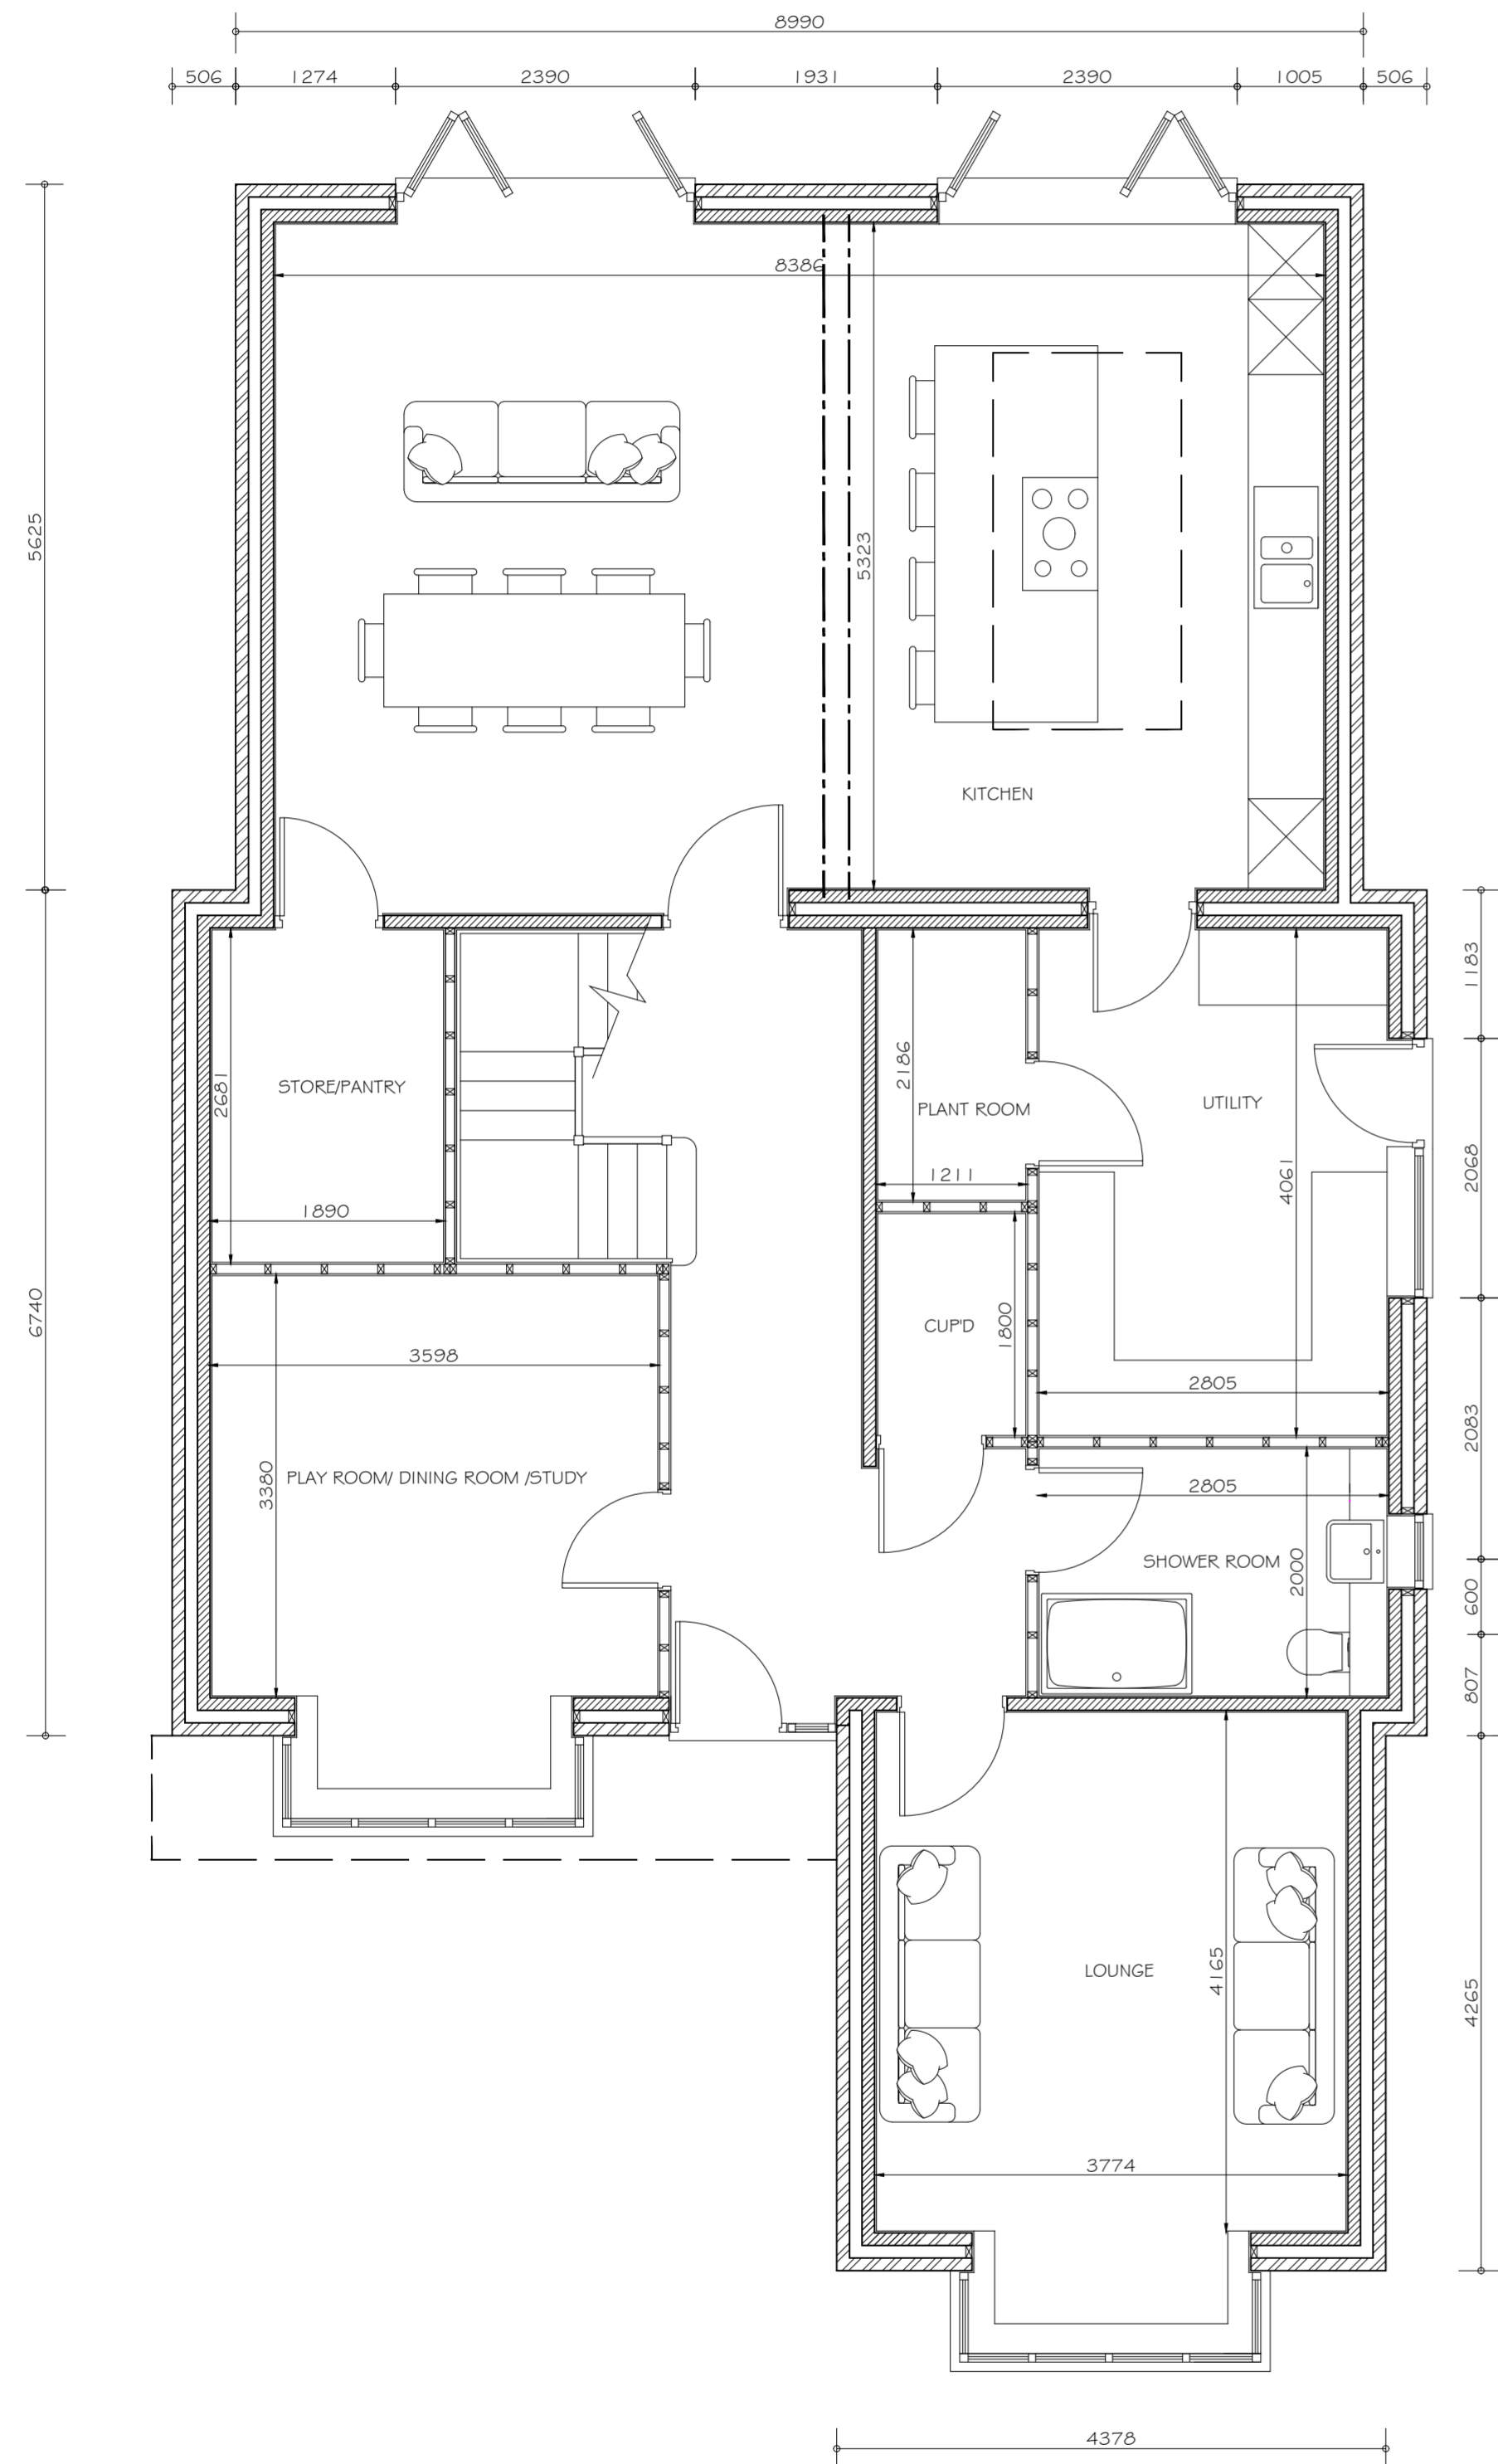

GROUND FLOOR PLAN
 INTERNAL FLOOR AREA = 122M²

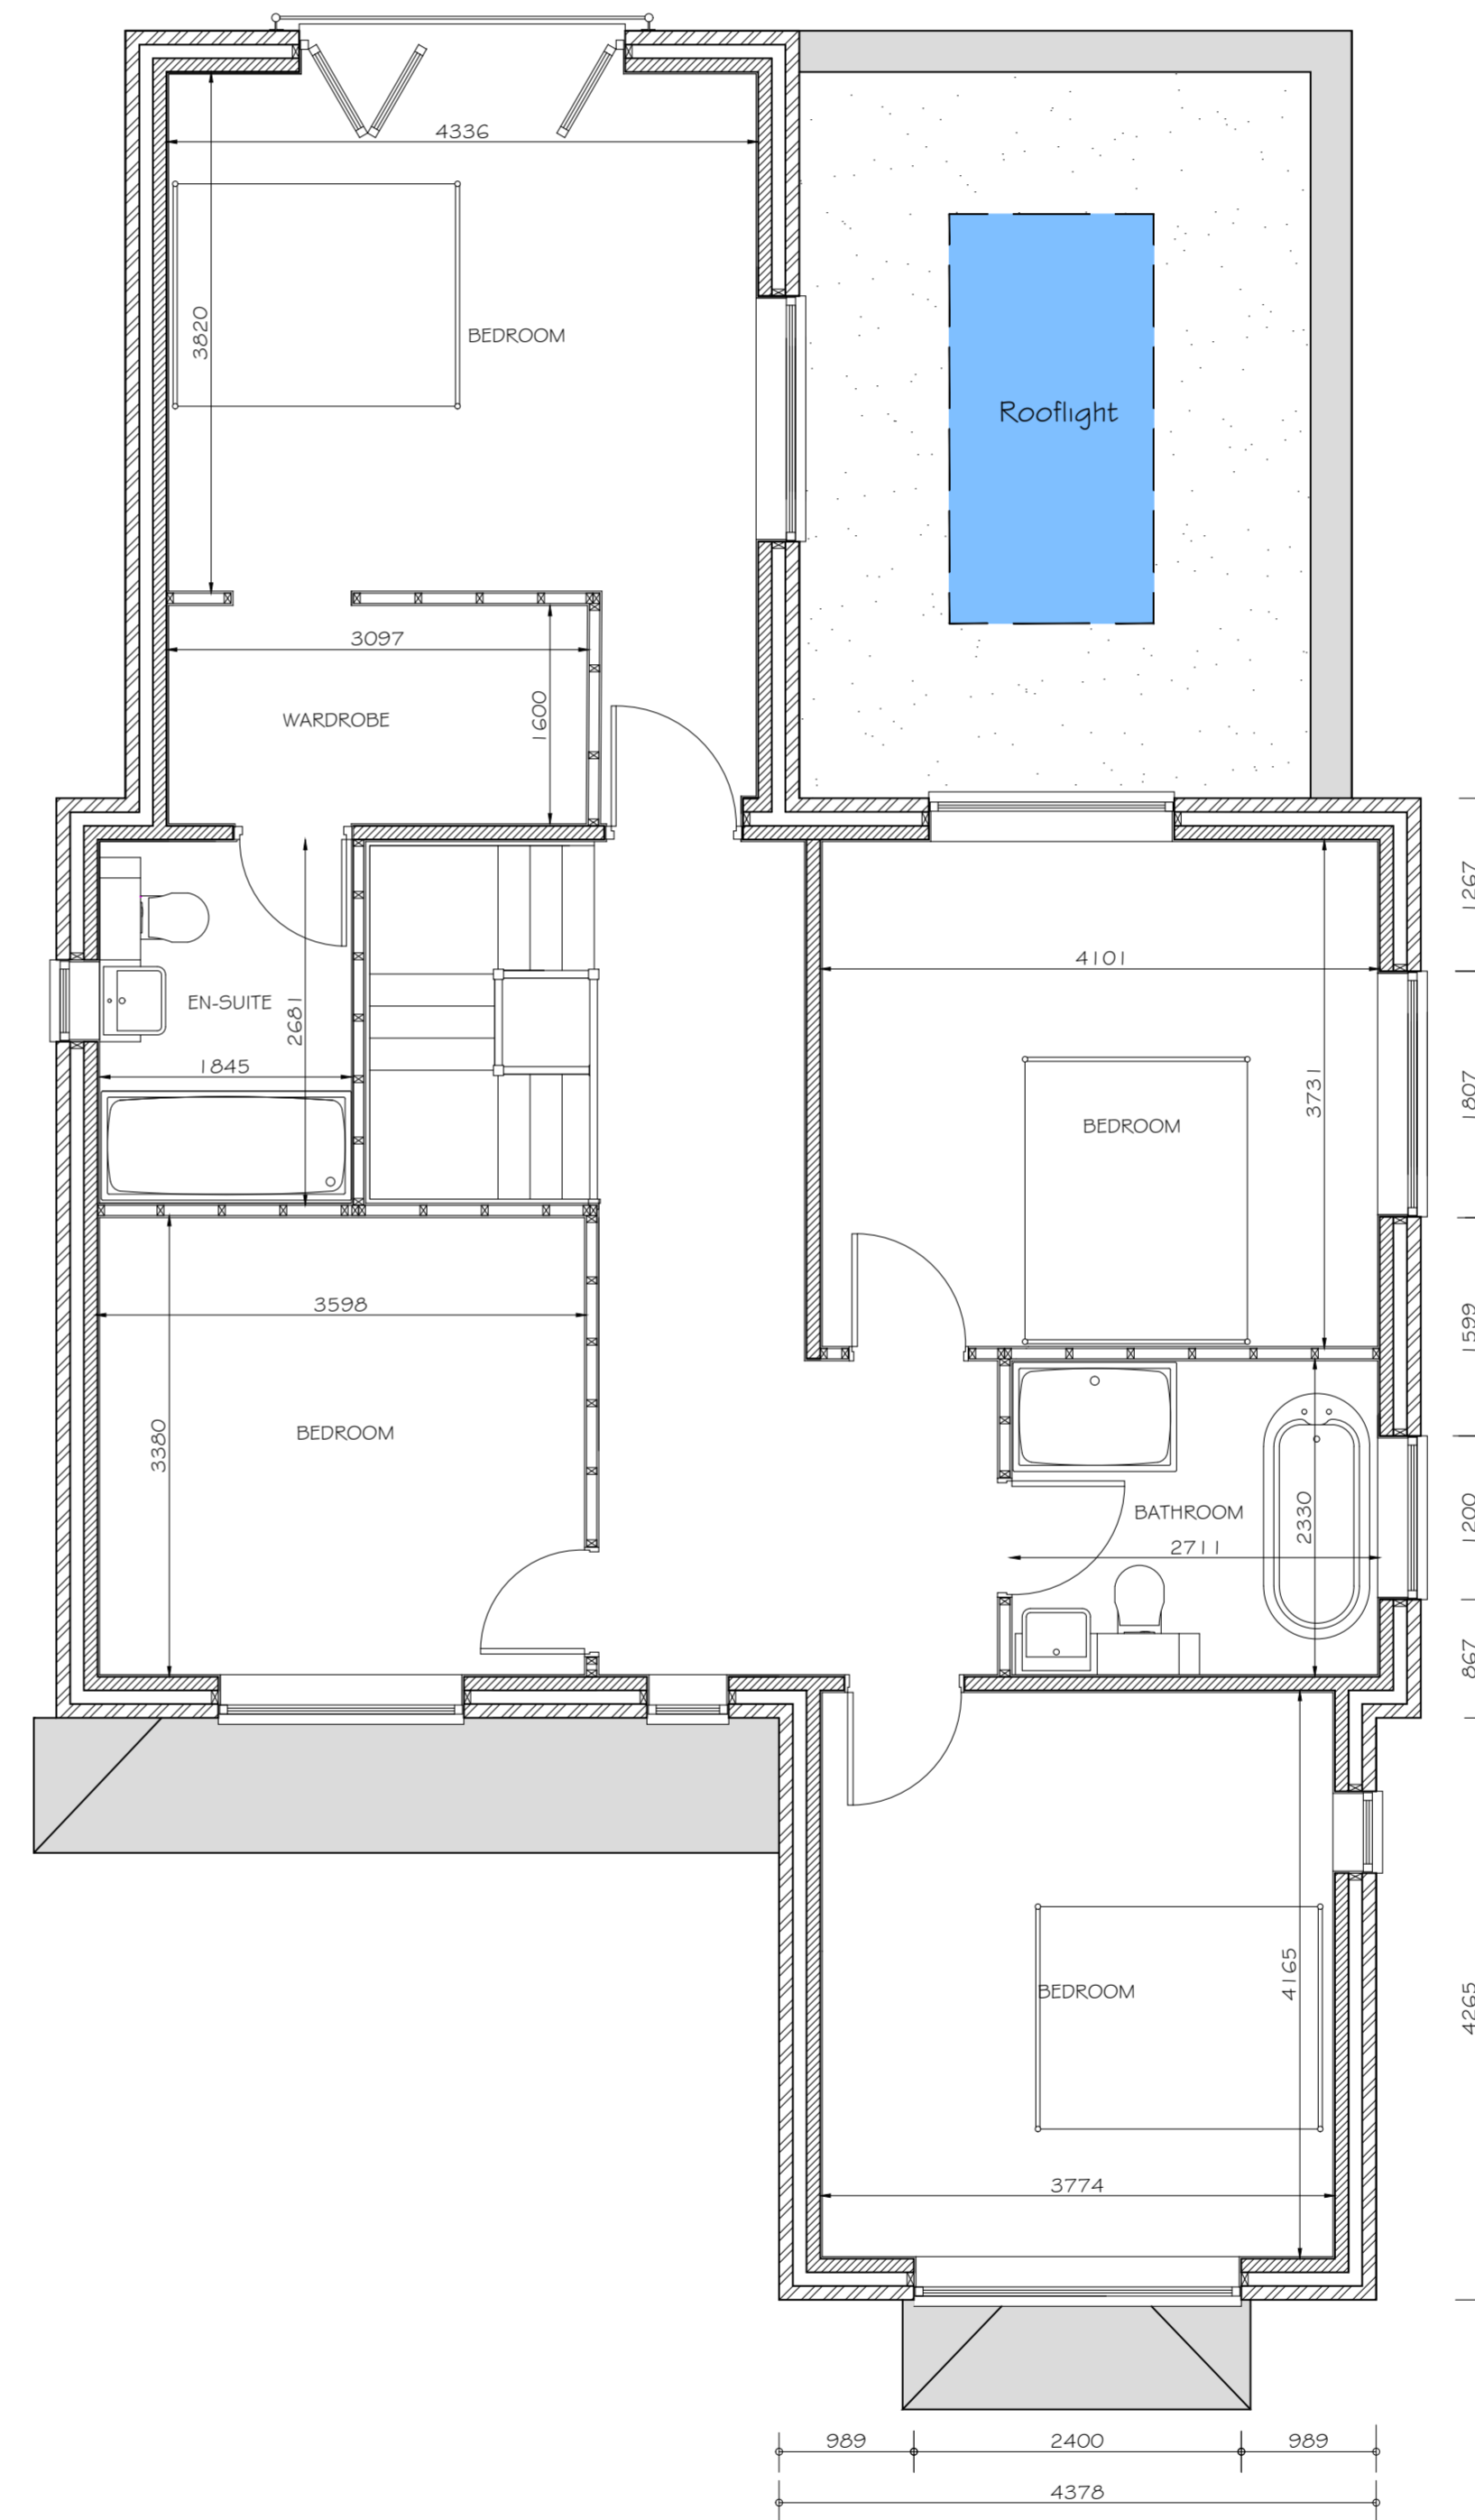

FIRST FLOOR PLAN
 INTERNAL FIRST FLOOR AREA = 98M²

REVISION B - December 2021 - Glazing to front gable altered
 REVISION A - Rooflight label added

REVISIONS

© Copyright

csb architecture
 Architecture and Surveying
 CSB Architecture Ltd
 Dunstone House, 3 Dunstone Court
 Market Drayton, Shropshire, TF9 3GA
 Tel: 01630 654955 Email: info@csbarchitecture.co.uk

PROJECT
 New Four Bedroom Dwelling and Garage

ADDRESS
 Land adj. to The Old Vicarage
 Old Vicarage Lane
 Dunston
 ST18 9AD

SCALES 1:50 @ A1 & 1:100 @ A3	PLOT SIZE A1
---	------------------------

DRAWING TITLE
 Proposed Ground and First Floor Plans

DATE May 2021	JOB N° 284	DWG N° 003	REV B
-------------------------	----------------------	----------------------	-----------------