


29 JUN 2020

RECEIVED

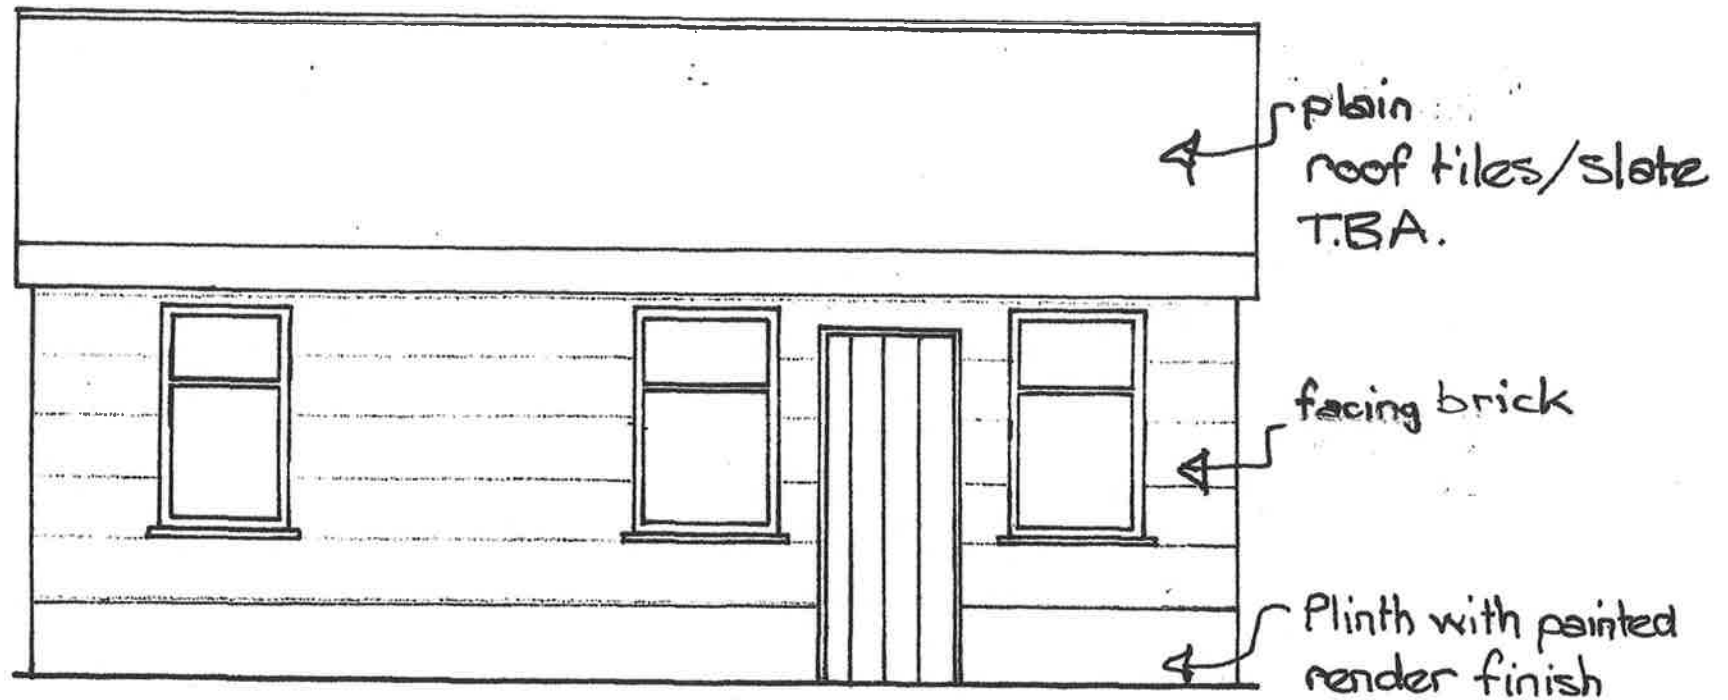

FRONT ELEVATION


1:50



SOUTH STAFFORDSHIRE DISTRICT COUNCIL

29 JUN 2020

RECEIVED

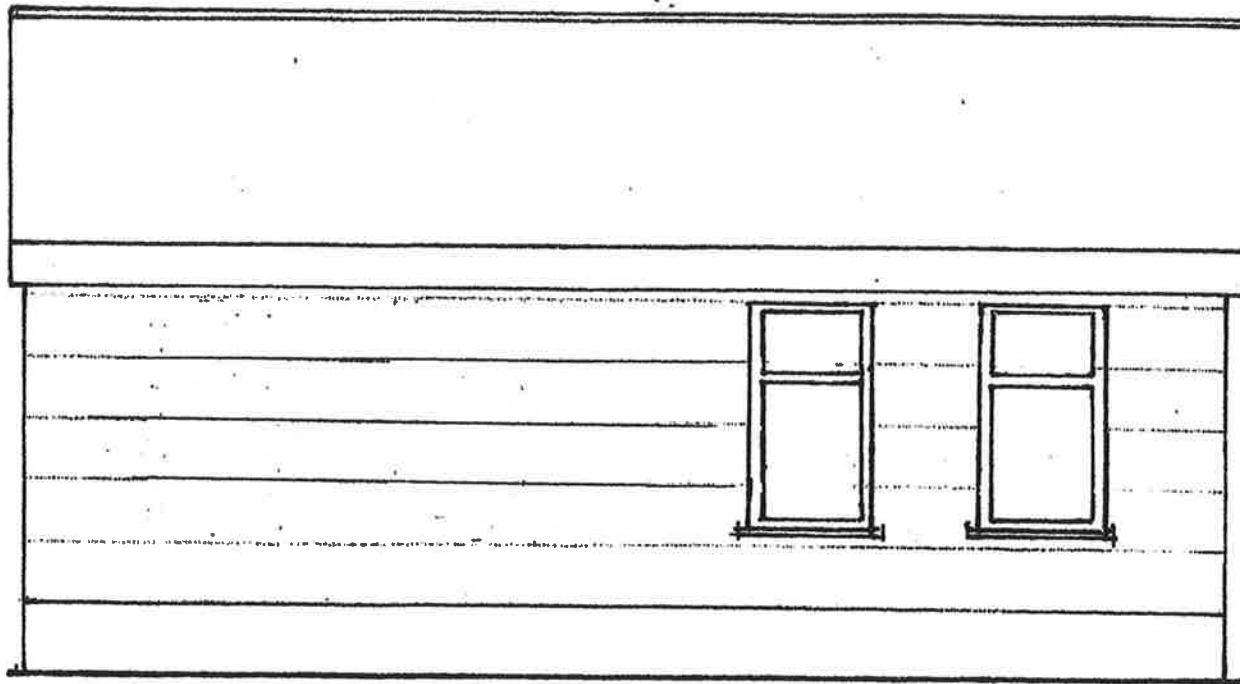


REAR ELEVATION
1:50



SOUTH STAFFORDSHIRE DISTRICT COUNCIL

29 JUN 2020

RECEIVED

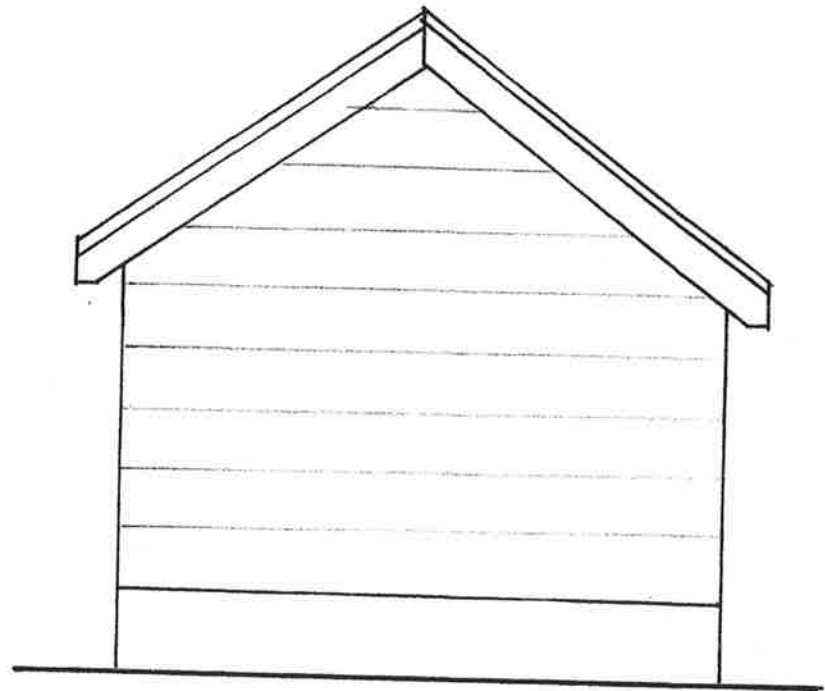

SIDE ELEVATION


1:50



SOUTH STAFFORDSHIRE DISTRICT COUNCIL

29 JUN 2020

RECEIVED

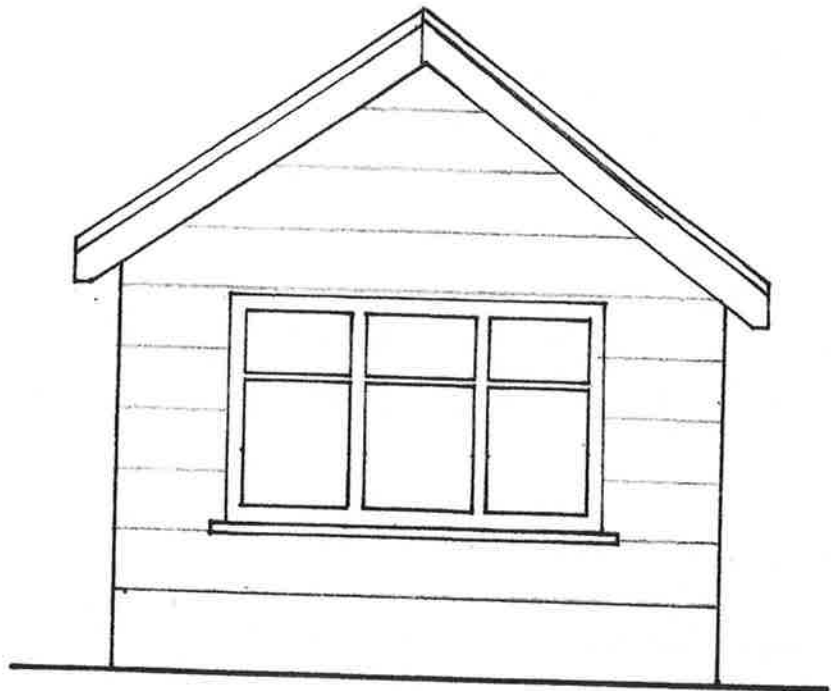


SIDE ELEVATION
1:50



29 JUN 2020

RECEIVED

PROPOSED DAY ROOM

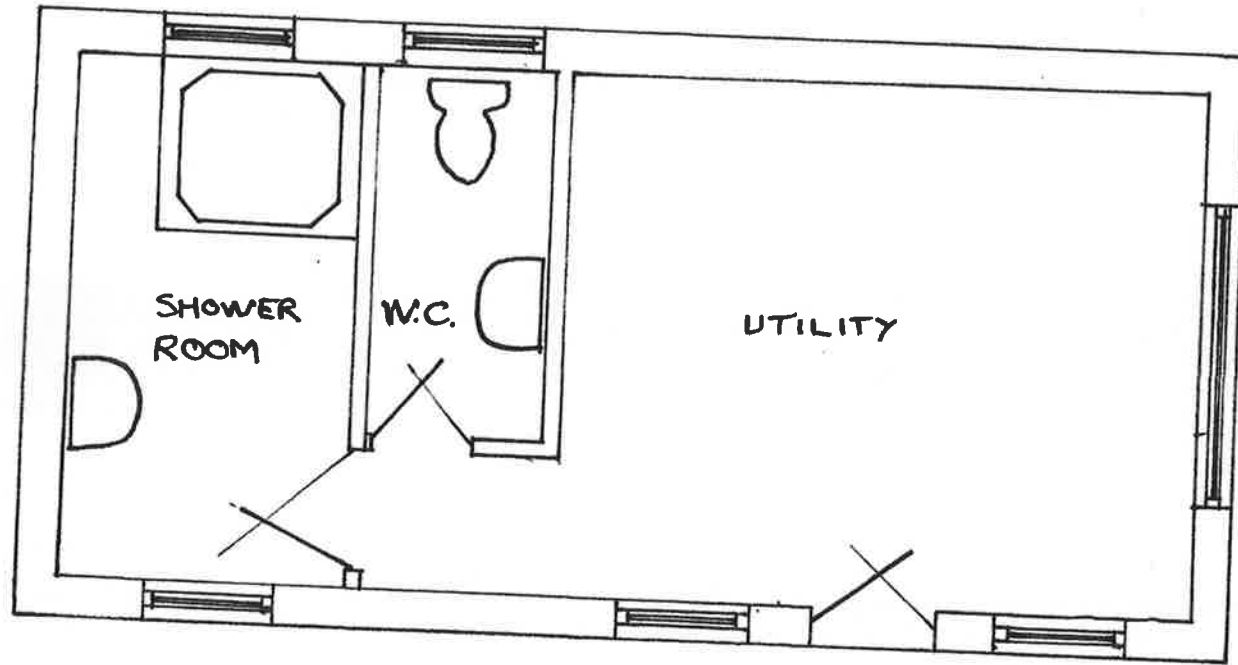

FLOOR PLAN
1 : 50

