



Ordnance Survey, (c) Crown Copyright 2019. All rights reserved. Licence number 100022432

NOTES

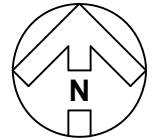

1:2500
0 50 100
m

- Ownership boundary
- Application boundary (2.13 acres)

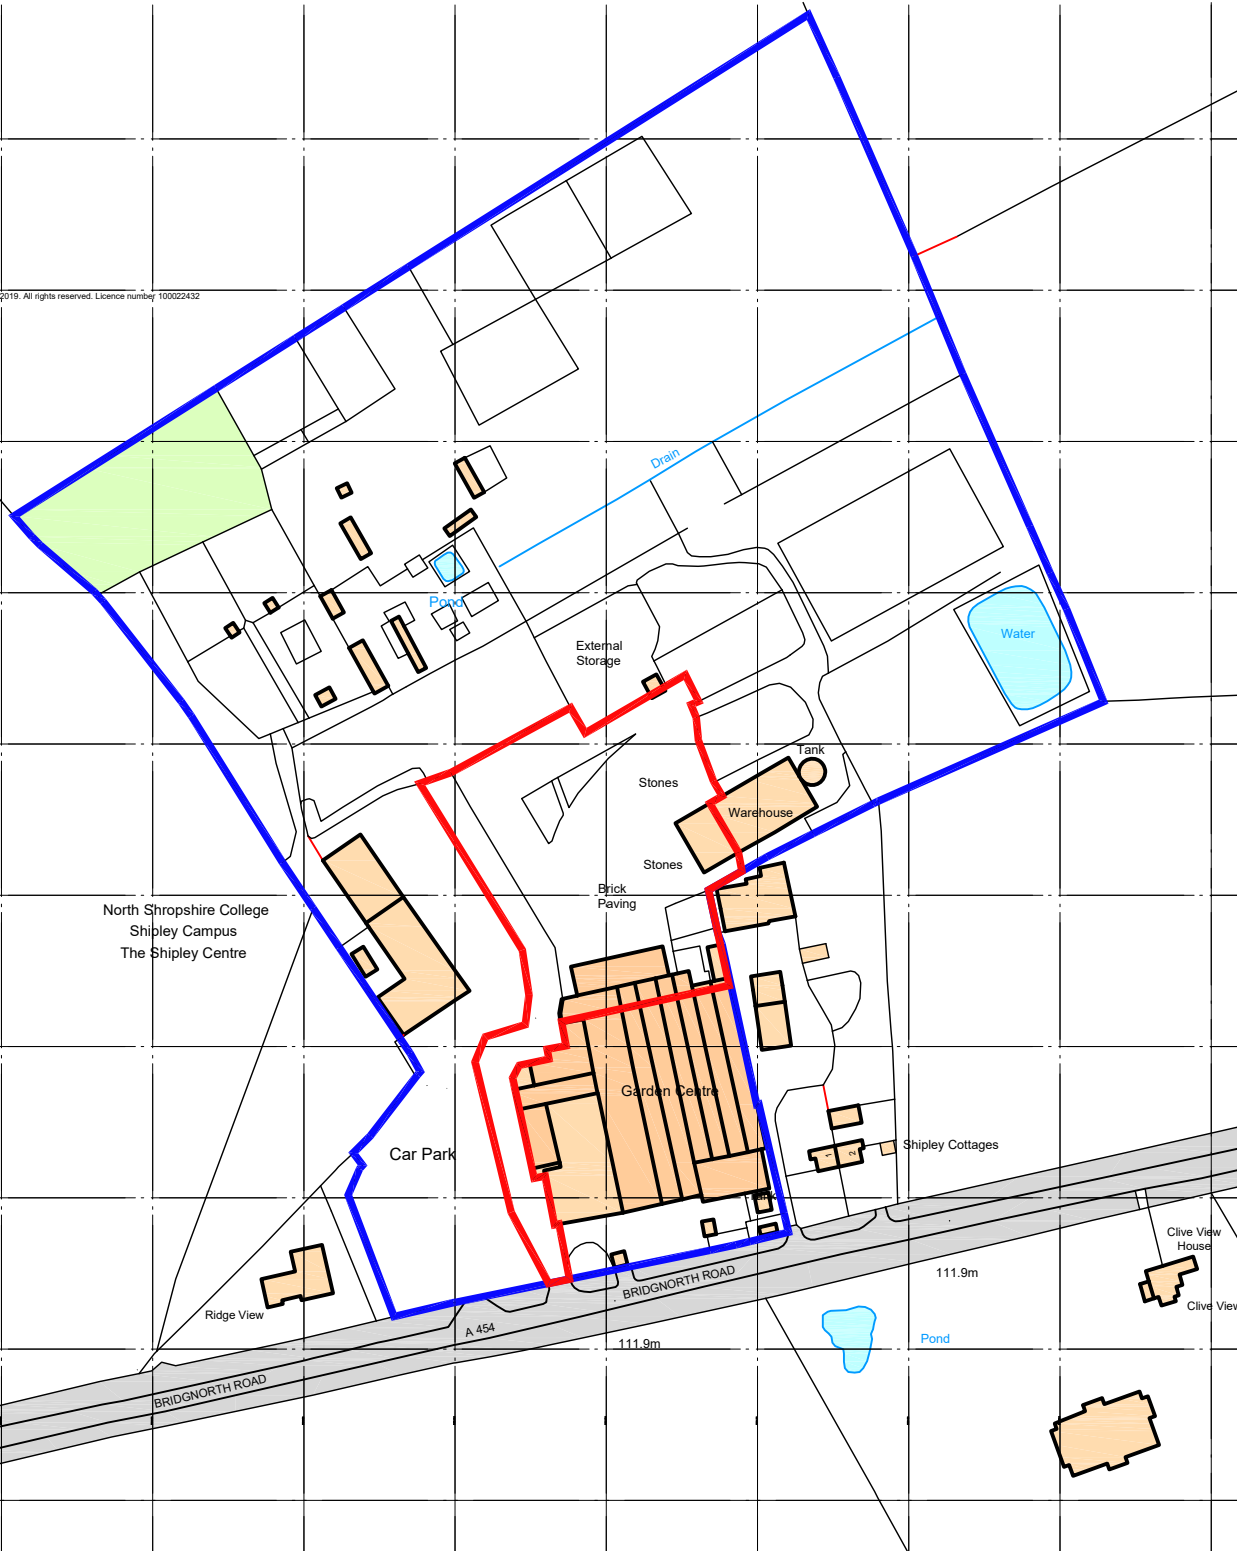

REVISION P01 BY J.P. CHECKED J.S.P. DATE 16/03/2020

Initial Issue

SUBMITAL

S4a | FOR PLANNING

CLIENT



PROJECT

**BRITISH GARDEN CENTRES
GARDENLANDS GC
BRIDGNORTH ROAD, WV6 7EJ**

TITLE

SITE LOCATION PLAN

Hadfield Cawkwell Davidson
Broomgrove Lodge, 13 Broomgrove Rd, Sheffield, S10 2LZ T 0114 266 8181 www.hcd.co.uk

HCD PROJECT NO. 2019-210	ORIGINATOR HCD	VOLUME A0	LEVEL 00	TYPE DR	SCALE 1:2500 @ A4	REV. P01
-----------------------------	-------------------	--------------	-------------	------------	----------------------	-------------

PROJECT NO. 19210	ORIGINATOR HCD	VOLUME A0	LEVEL 00	TYPE DR	SCALE + NUMBER A-PL-001
----------------------	-------------------	--------------	-------------	------------	----------------------------