


DO NOT SCALE FROM THIS DRAWING
 CJZ DESIGN TO BE NOTIFIED OF
 DISCREPANCIES IN FIGURED DIMENSIONS.
 CONTRACTOR TO VERIFY ALL DIMENSIONS.
 THIS DRAWING IS COPYRIGHT.

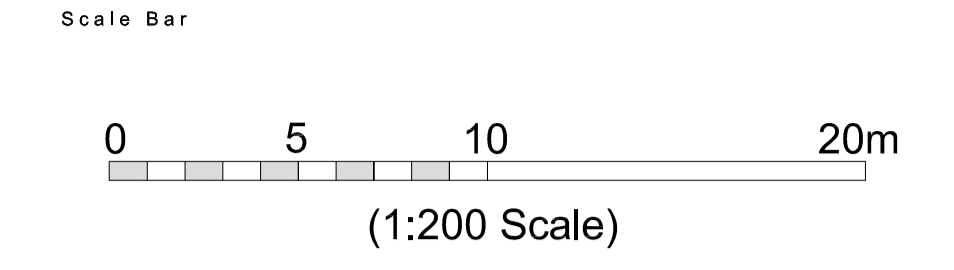

EXISTING LEVEL DATA
 DWELLING F.F.L. (DPC) - 67.78 (150MM ABOVE GROUND)
 EAVES LEVEL - 73.05 (518MM ABOVE F.F.L.)
 RIDGE LEVEL - 77.07 (929MM ABOVE F.F.L.)

Rev	Description	Date
-----	-------------	------



ARCHITECTURAL DESIGN & DEVELOPMENT CONSULTANTS

CHURCH VIEW
 25 SCHOOL ROAD
 WOMBOURNE
 SOUTH STAFFORDSHIRE
 WV5 9EF
 TELEPHONE : 01902 893252
 EMAIL : info@cjzdesign.co.uk
 WEBSITE : www.cjzdesign.co.uk

Project
 PROPOSED DEVELOPMENT AT
 MILE FLAT HOUSE, MILE FLAT,
 KINGSWINFORM, WEST MIDLANDS,
 DY6 0AU

Drawing Title
 SITE LAYOUT PLAN
 EXISTING

Client
 MR & MRS D. HISCOX

Project No.	Drawing No.	Revision
1287	40	.

Scale	Date	Drawn by
1:200@A1	OCT. 2021	CH

PLANNING INFORMATION

TOPOGRAPHICAL SURVEY
 SCALE 1:200

