


- Notes
- Copyright in this drawing remains the property of BM3 Architecture Limited.
 - Do not scale this drawing. Work to figured dimensions only.
 - Contractors and consultants are to advise BM3 Architecture Limited of any discrepancies.

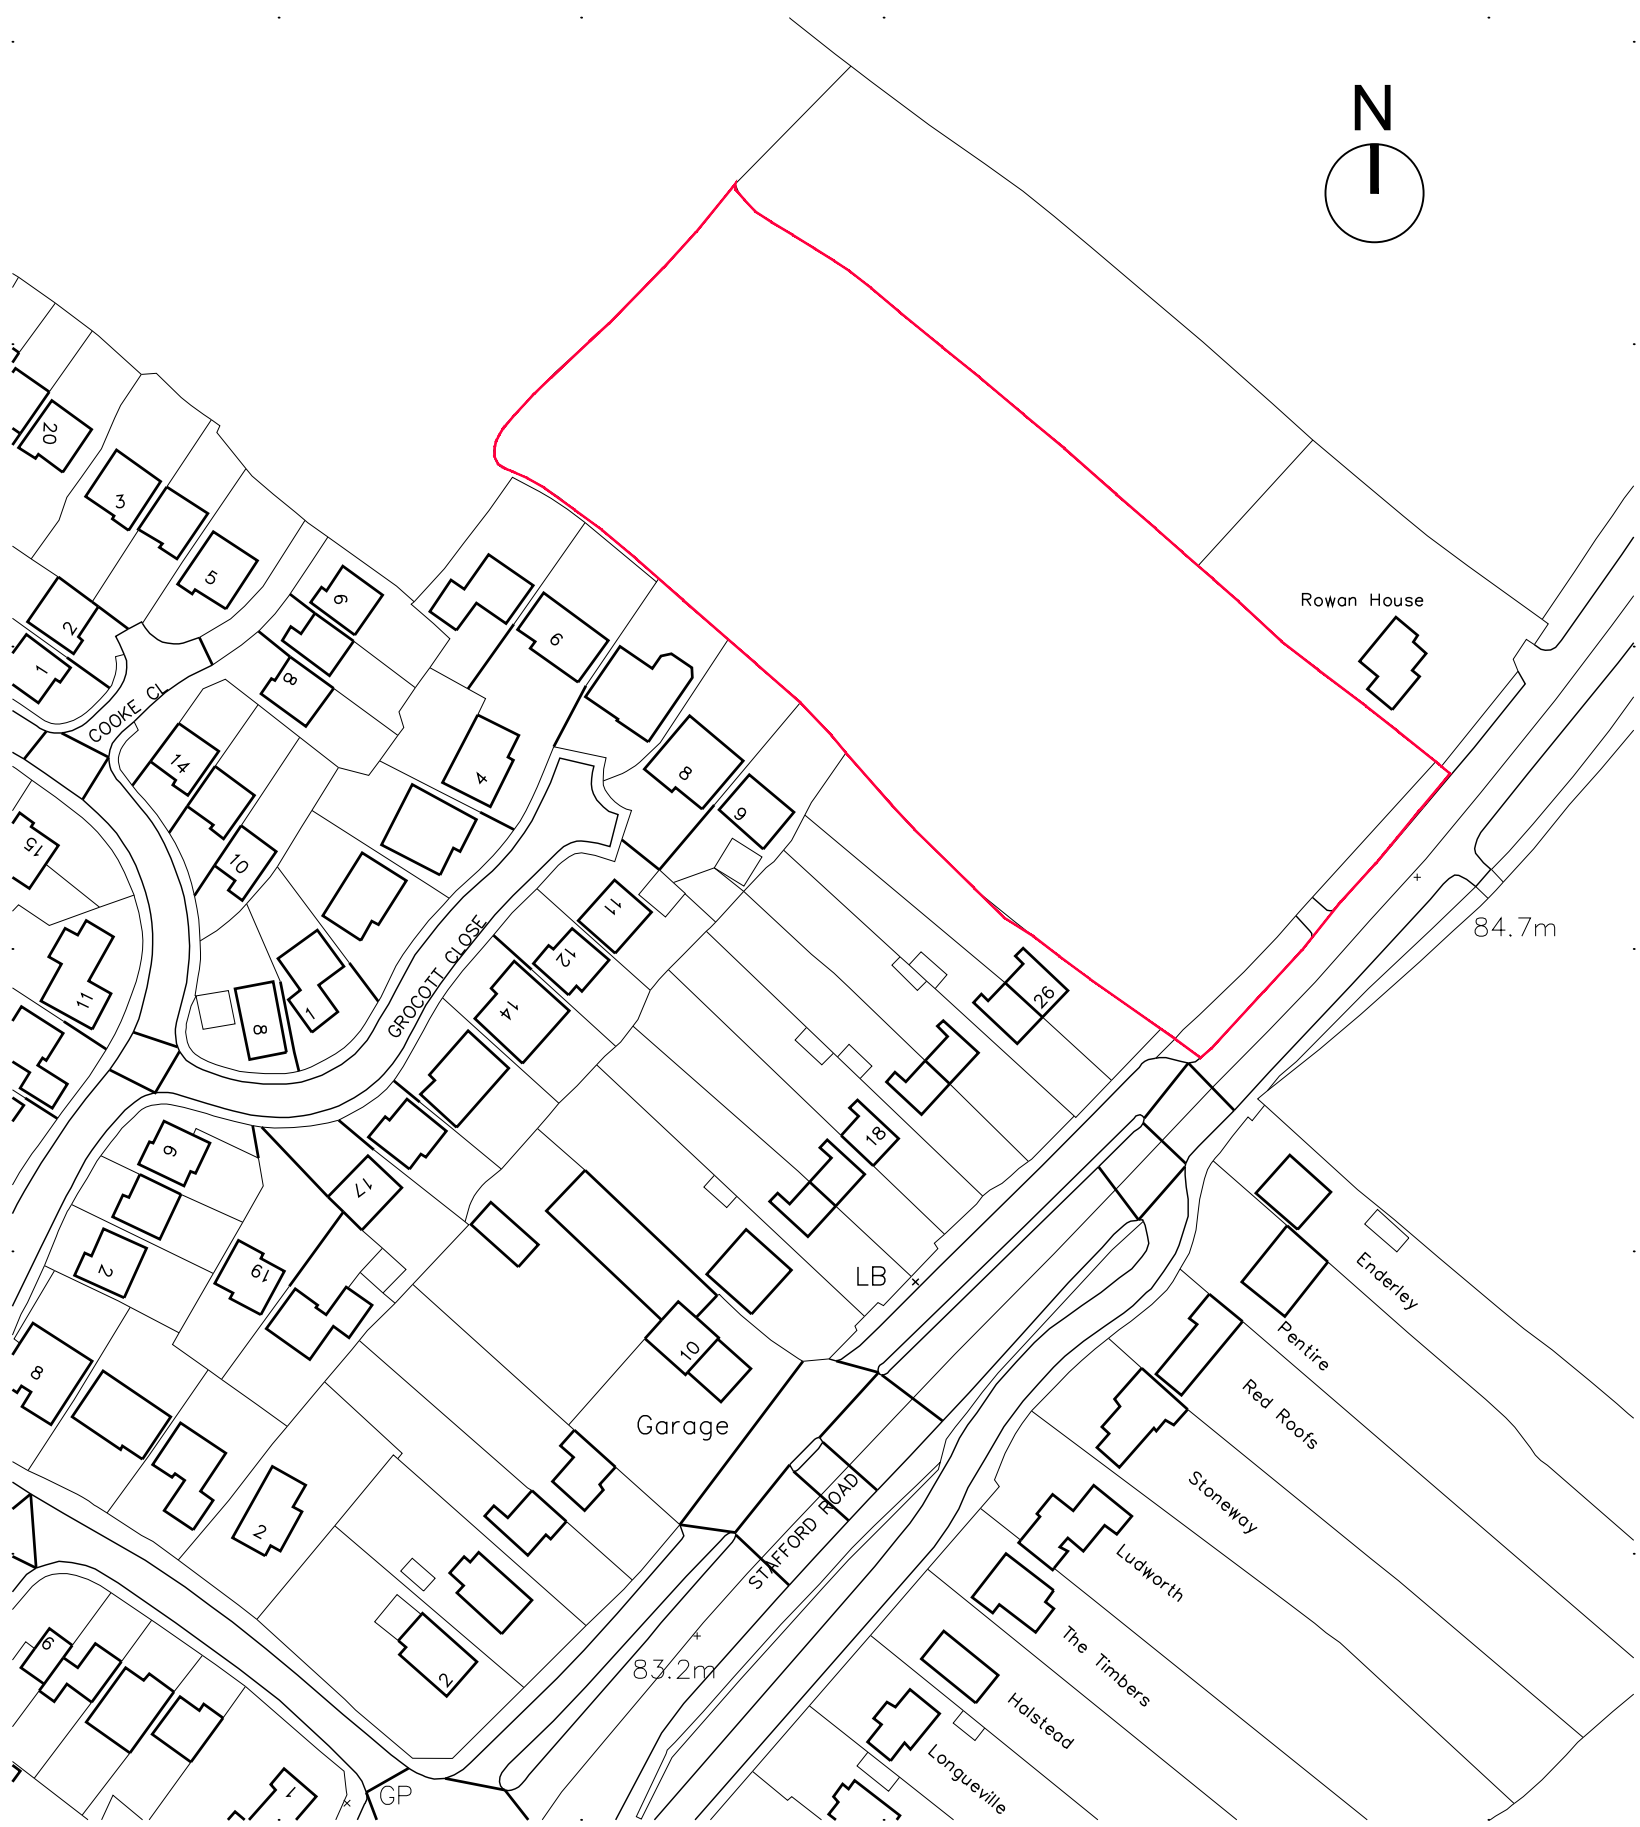

Revision	Date	By	Chkd	Project			Drawing			Client	
				STAFFORD ROAD PENKRIDGE STAFFORDSHIRE			SITE LOCATION PLAN				
				Scale	Dated	Job No.	Drawing No.	Drawn by	Checked	CISfb Element	Revision
				1:1250 A3	12.12.18	70445	D01	AL	IDF	PLANNING	-

