


E-05 South Facing Elevation 1:100

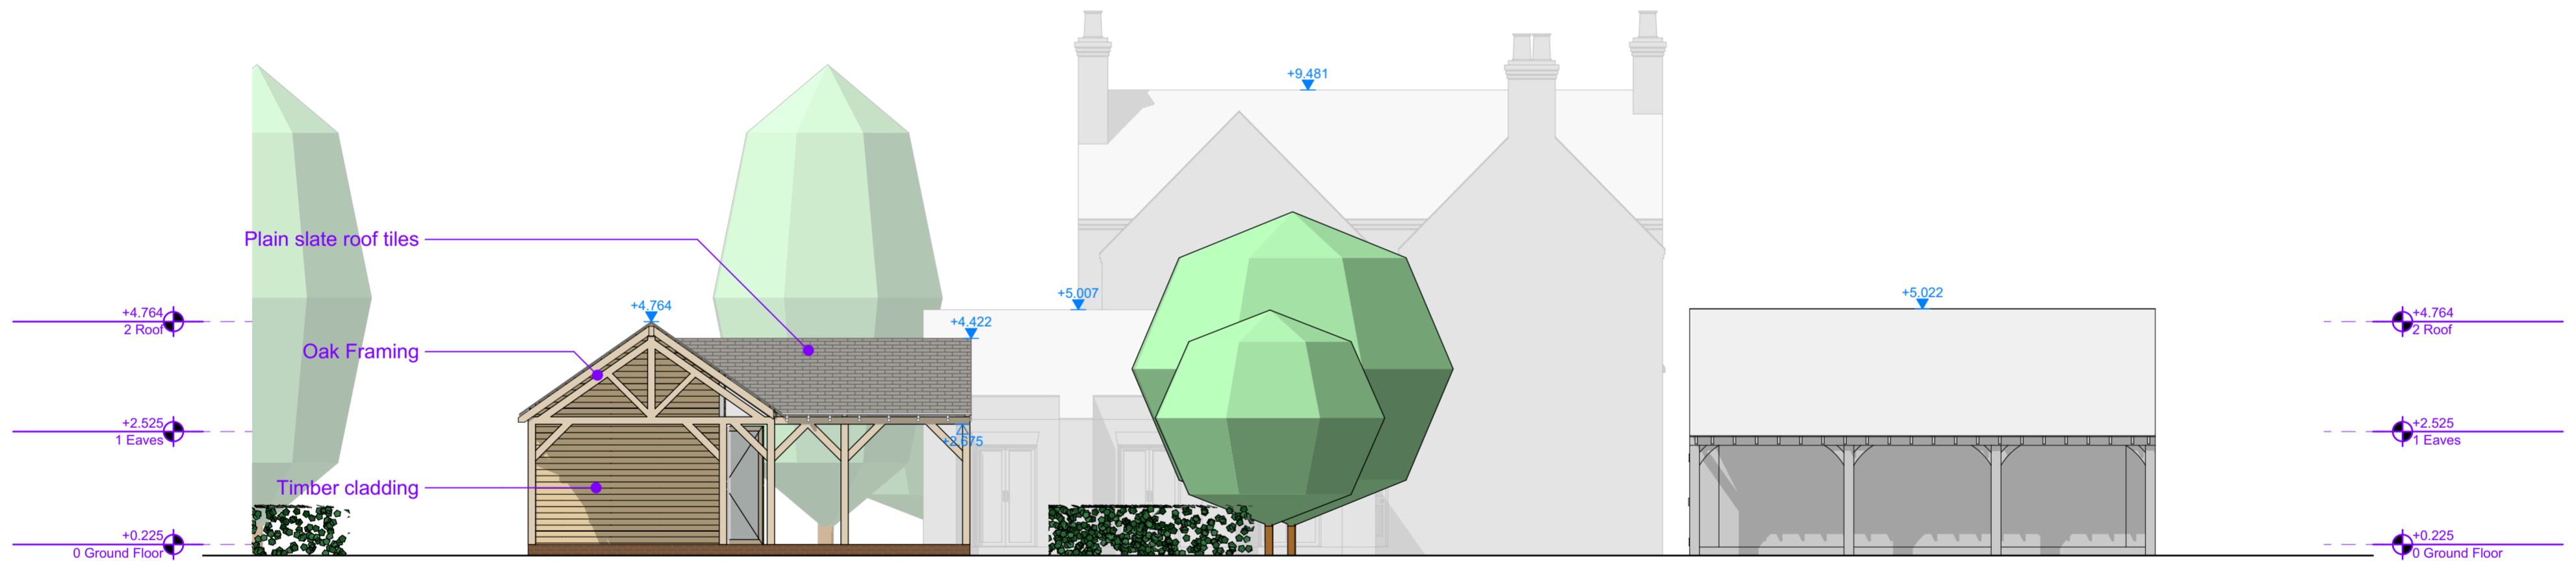

E-06 West Facing Elevation 1:100

Date	ID	Description	Rev.	By	Chk
07/07/2020	02	Planning	02	RK	
07/07/2020	01	Initial Issue	01	RK	

project		Lawn Farm, Lawn Lane, Wolverhampton, WV9 5BA	
drawing		Proposed Elevations	
issue no. & name		02, Planning	
drawing no.		20_1975_005_02	
drawn		RK	
scale		1:100@A2	
date		29/06/2020	