



1 PROPOSED CANOPY SOUTH WEST ELEVATION

1:200

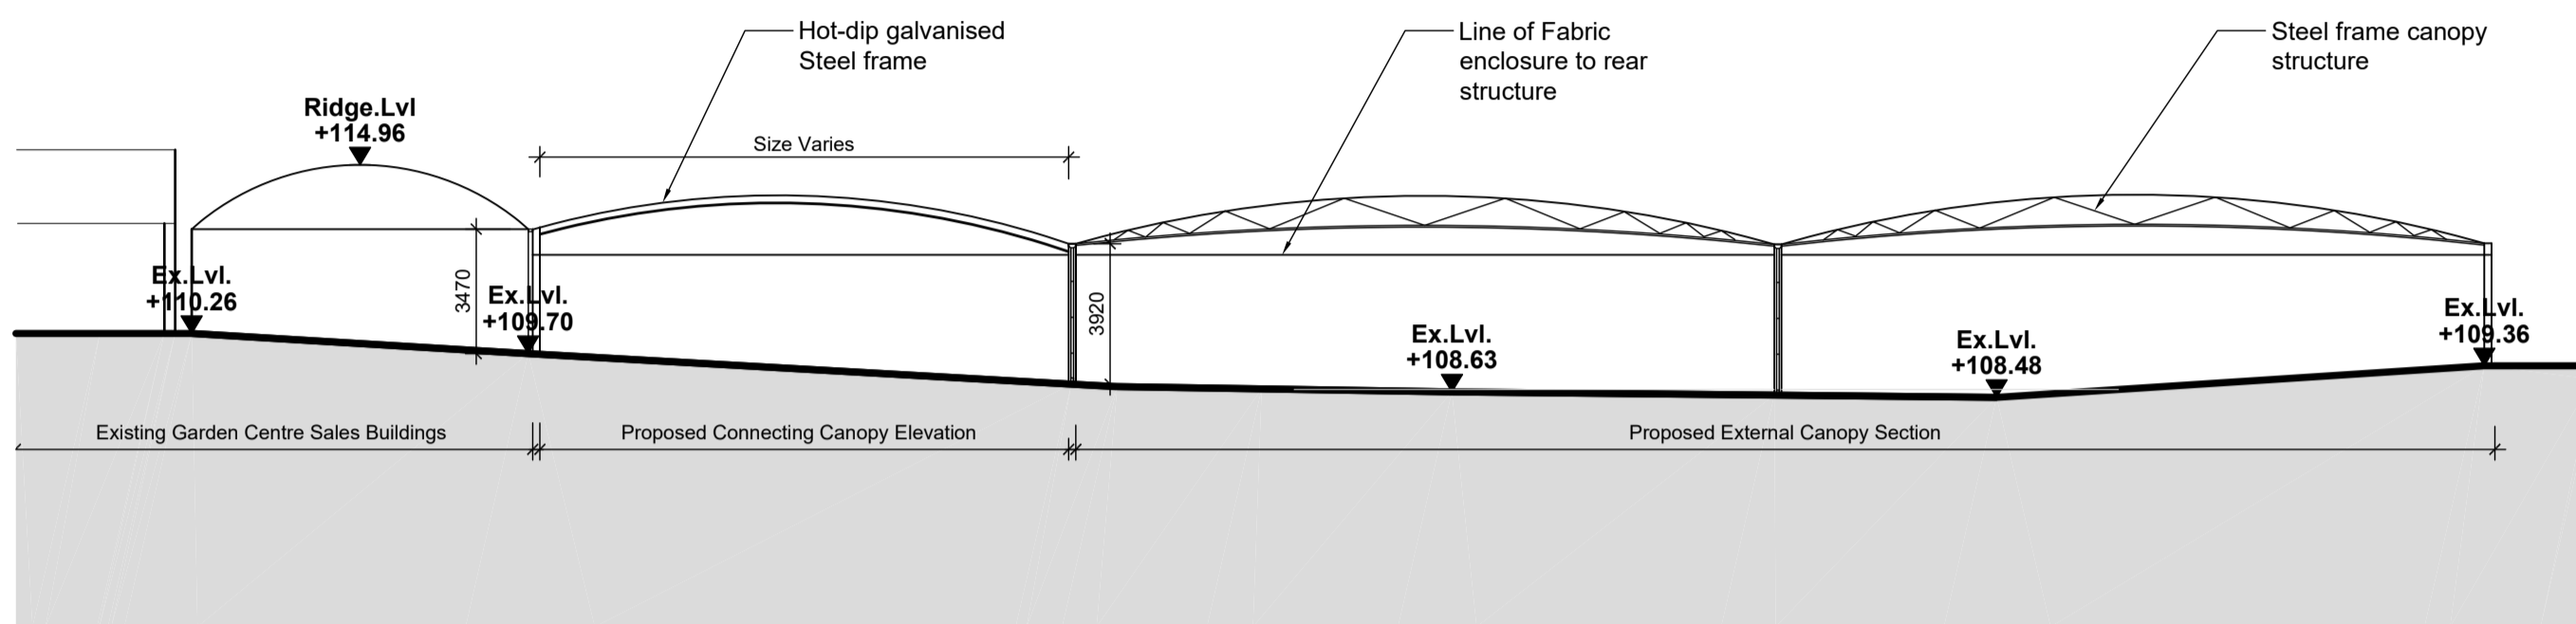


2 PROPOSED CANOPIES EAST ELEVATION

1:200

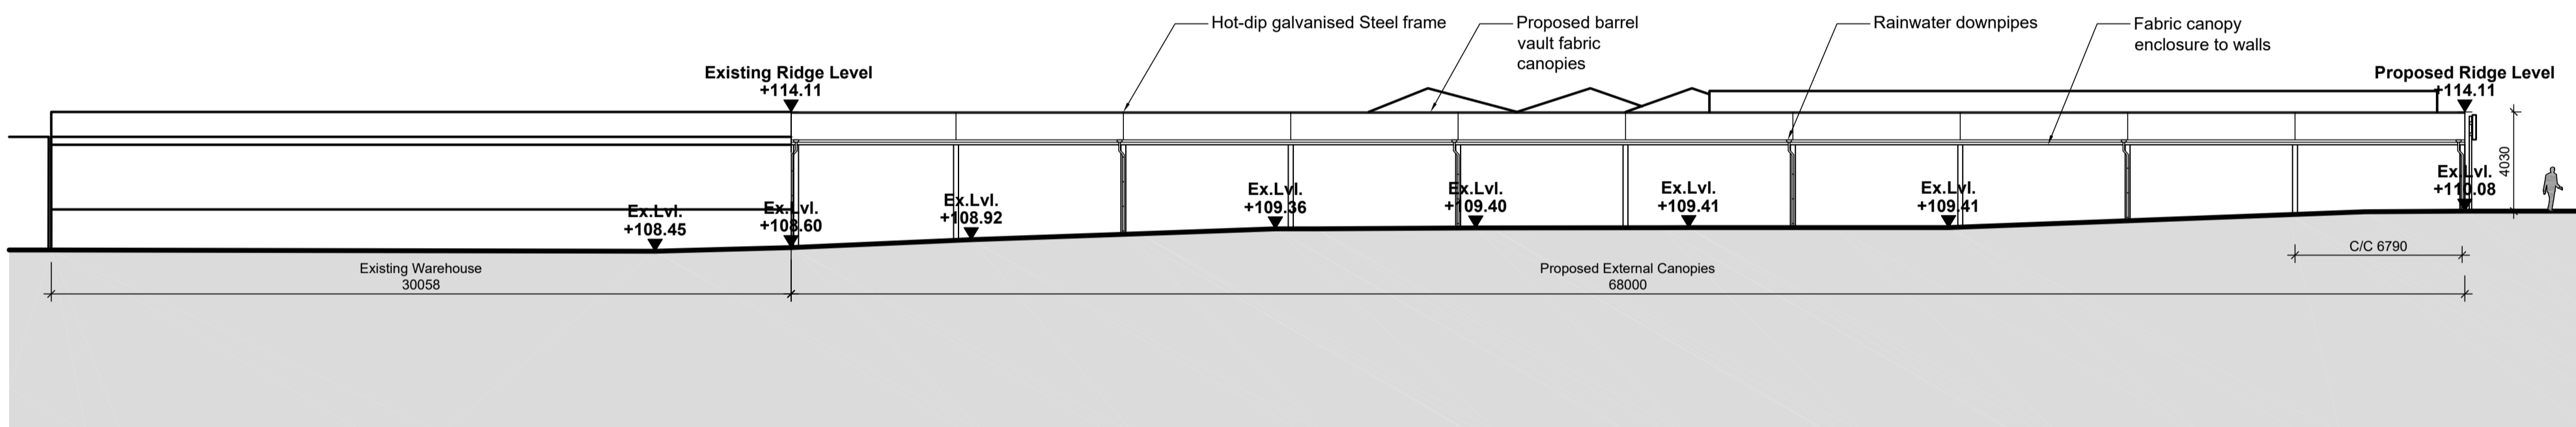

3 PROPOSED CANOPIES NORTH WEST ELEVATION

1:200

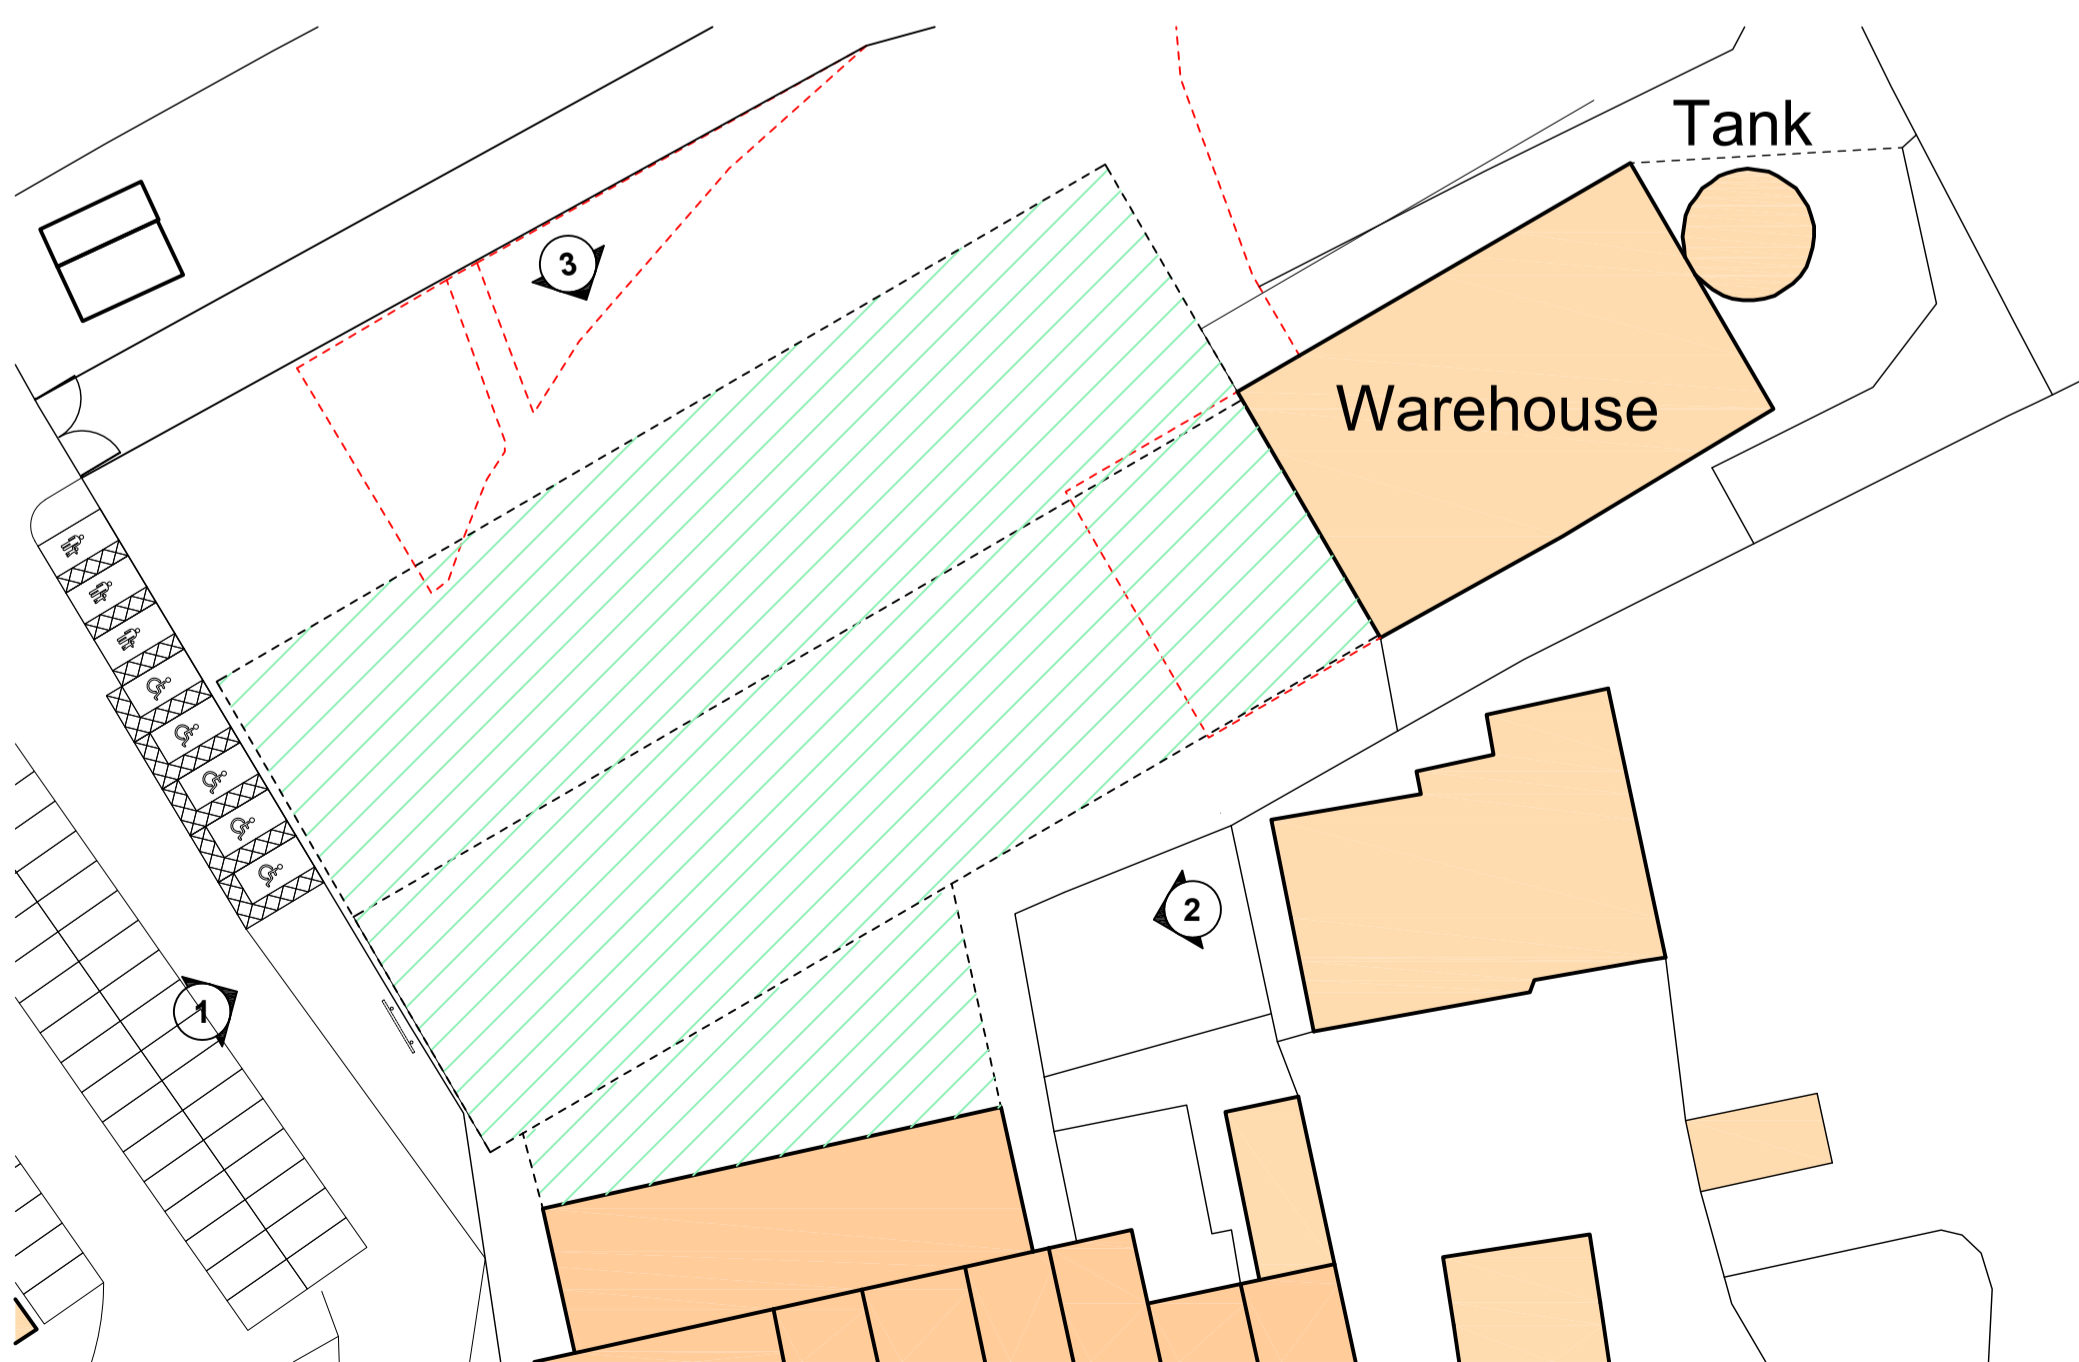

KEY PLAN

1:500

P01 Initial Issue DATE: 16/03/2020
S4a | FOR PLANNING

BRITISH GARDEN CENTRES
GARDENLANDS GC
BRIDGNORTH ROAD, WV6 7EJ
PROPOSED ELEVATIONS

Hadfield Cawkwell Davidson
 19210 | HCD | A0 | 00 | DR | A-PL-011
 19210 | HCD | A0 | 00 | DR | A-PL-011