

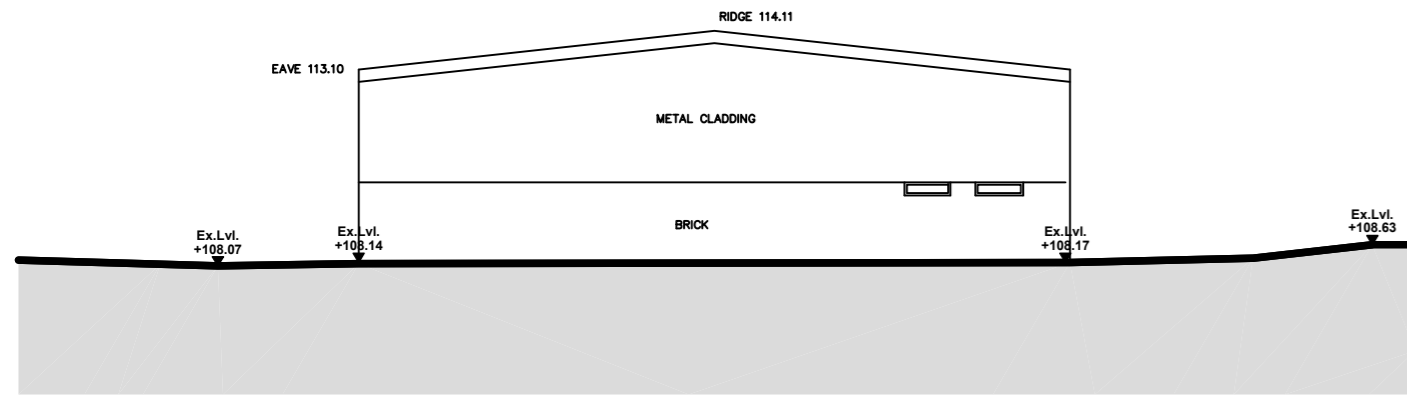



**1** EXISTING GARDEN CENTRE SALES REAR ENTRANCE ELEVATION  
1:200

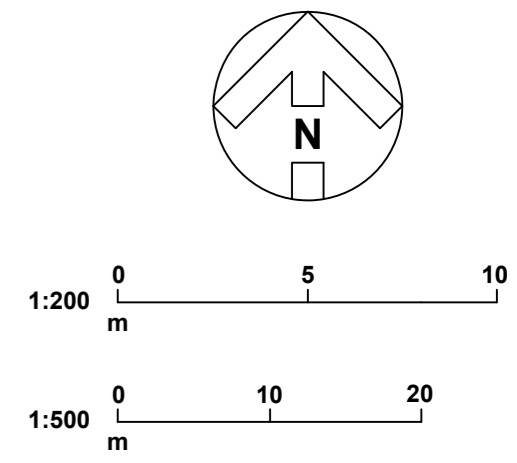

**2** EXISTING EXTERNAL WAREHOUSE ELEVATION  
1:200

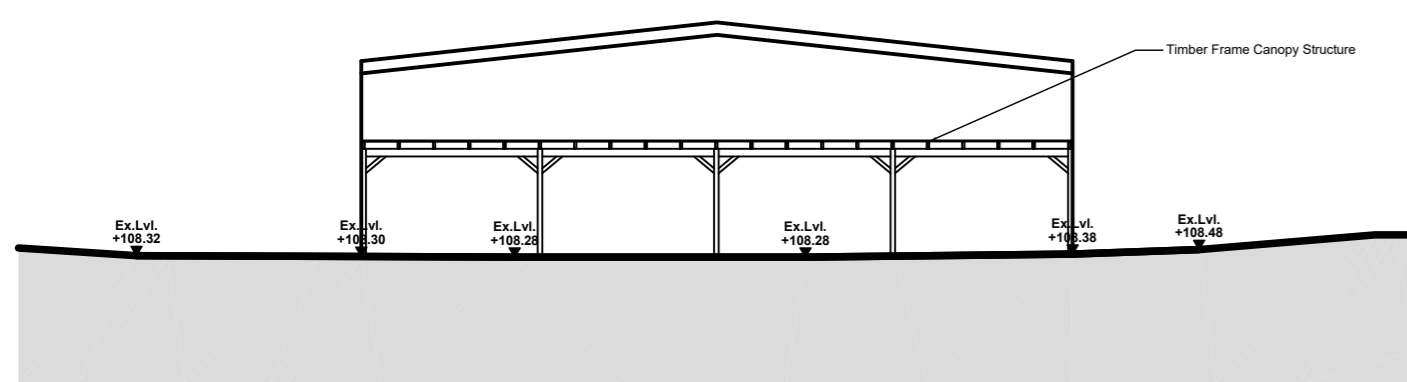

**3** EXISTING EXTERNAL TIMBER CANOPY ELEVATION  
1:200

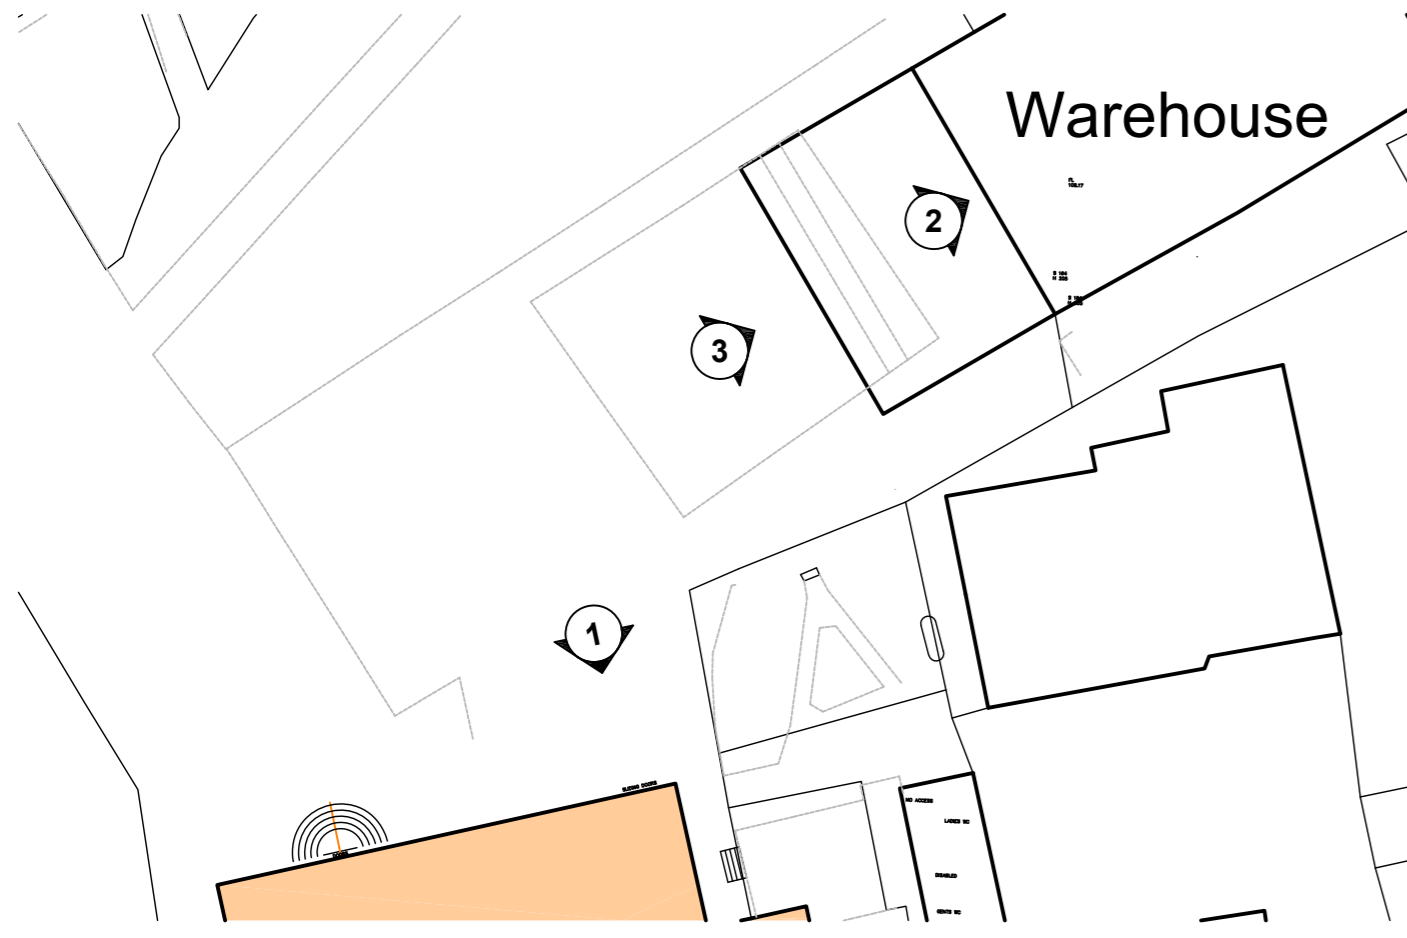

**KEY PLAN**  
1:500

REVISION: P01 By: JP CHECKED: JSP DATE: 16/03/2020  
Initial Issue

SUBMITTAL  
**S4a | FOR PLANNING**

CLIENT



PROJECT  
**BRITISH GARDEN CENTRES  
GARDENLANDS GC  
BRIDGNORTH ROAD, WV6 7EJ**

TITLE  
**EXISTING ELEVATIONS**

**Hadfield Cawkwell Davidson**  
Broomgrove Lodge, 13 Broomgrove Rd, Sheffield, S10 2JZ T 0114 266 8181 www.hcd.co.uk

NO. PROJECT NO. 2019-210	SCALE VARIES @ A2	REV. P01
PROJECT NO. 19210	ORIGINATOR HCD	VOLUME A0
LEVEL 00	TYPE DR	ROLE + NUMBER A-PL-003

©:Architectural2019-210Drawing@DR -Photoshops/Planning/A-PL-003 Existing Elevations.dwg | © HCD