
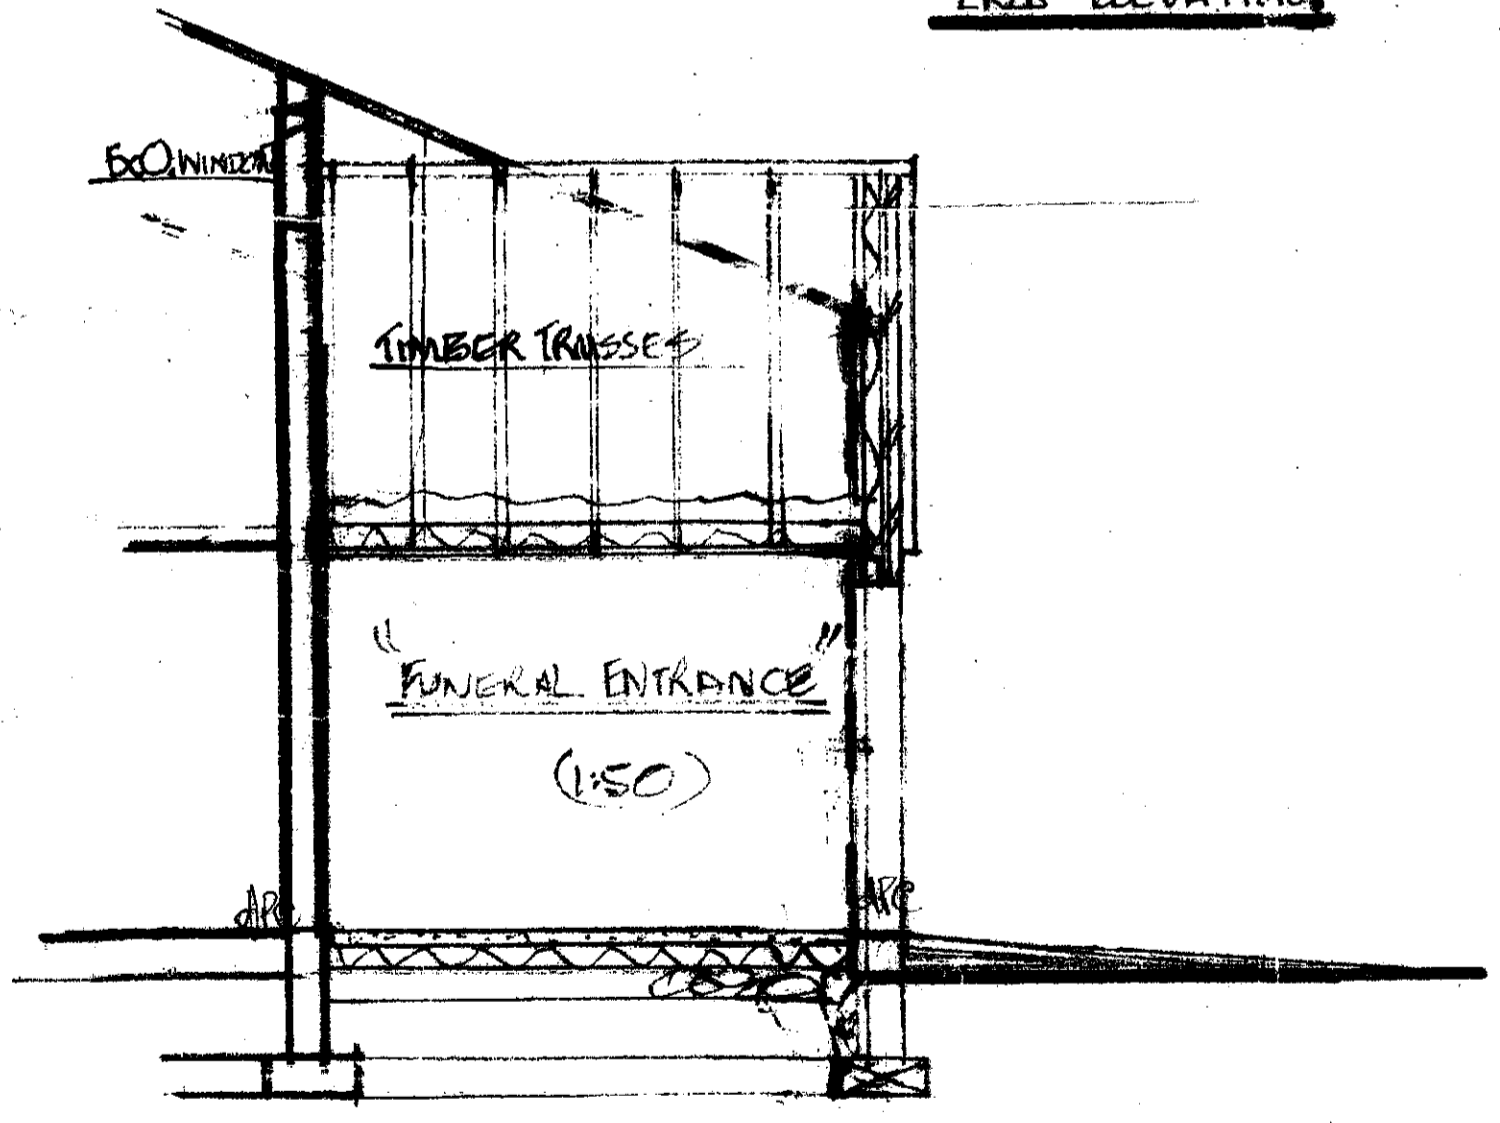
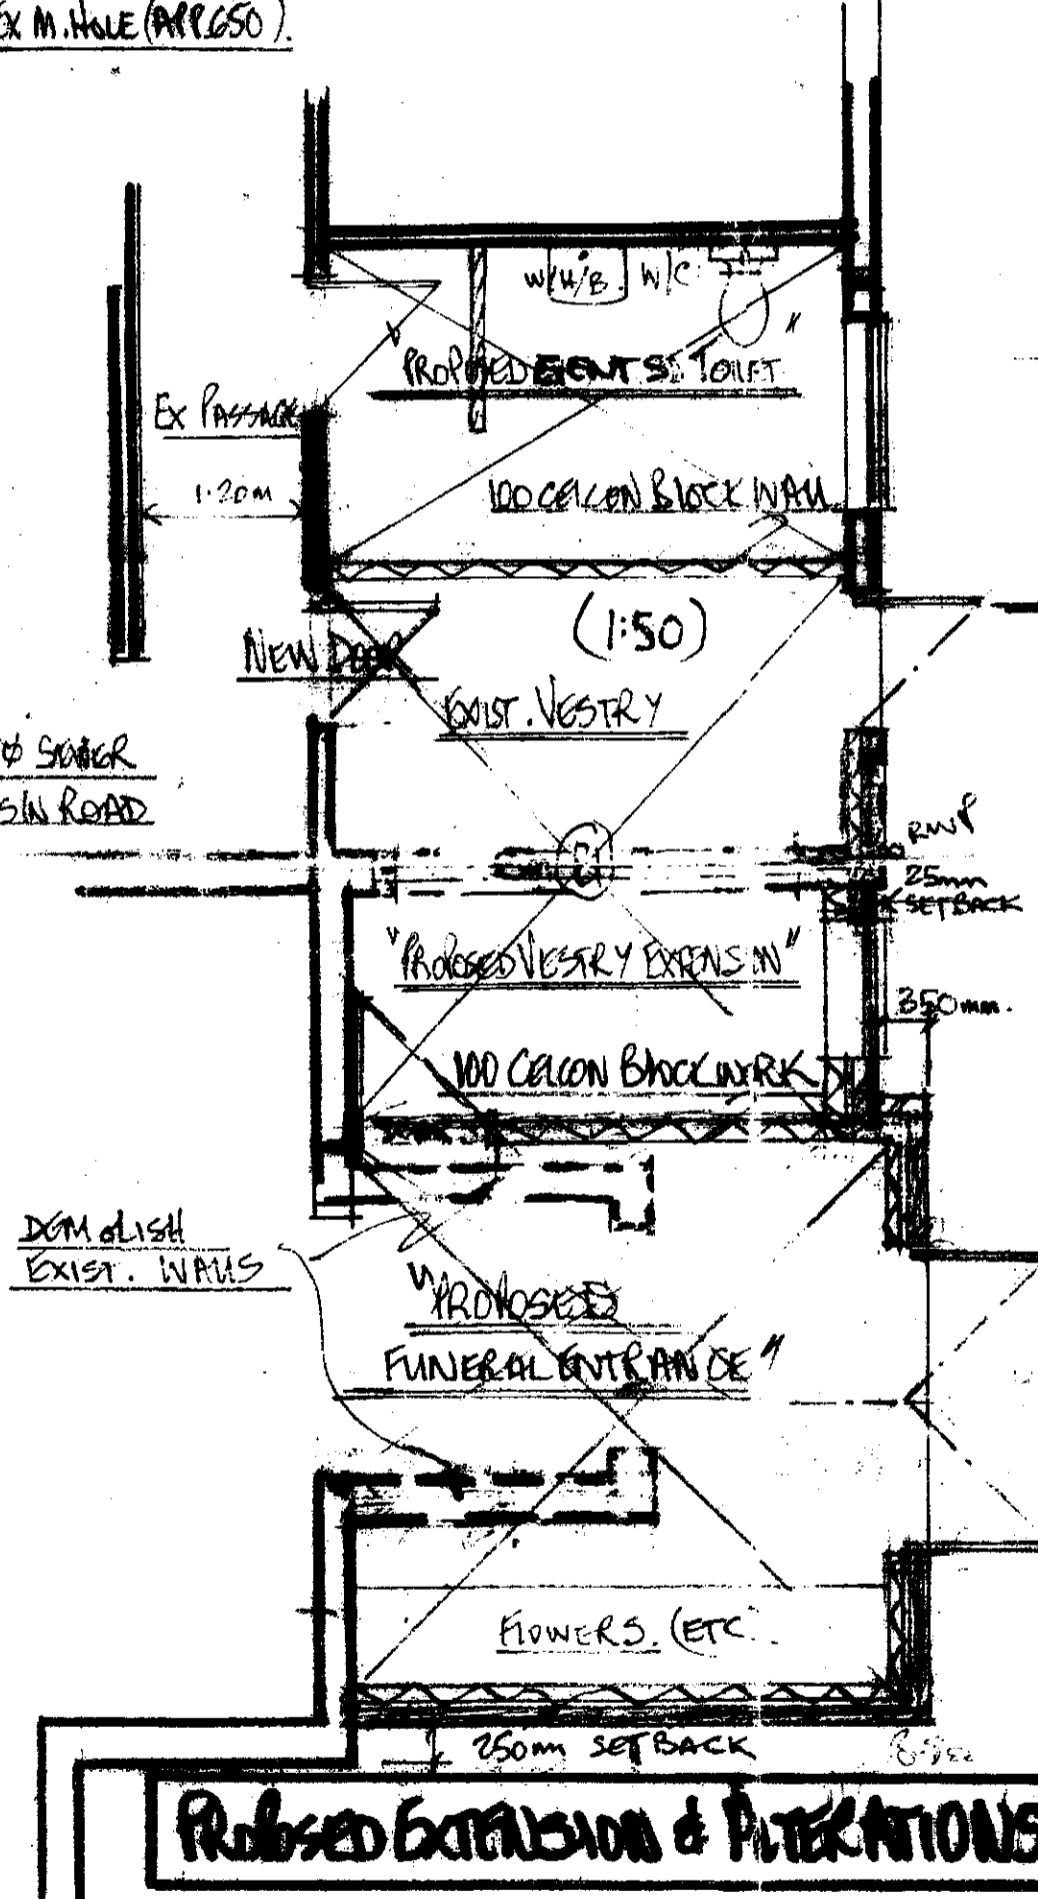
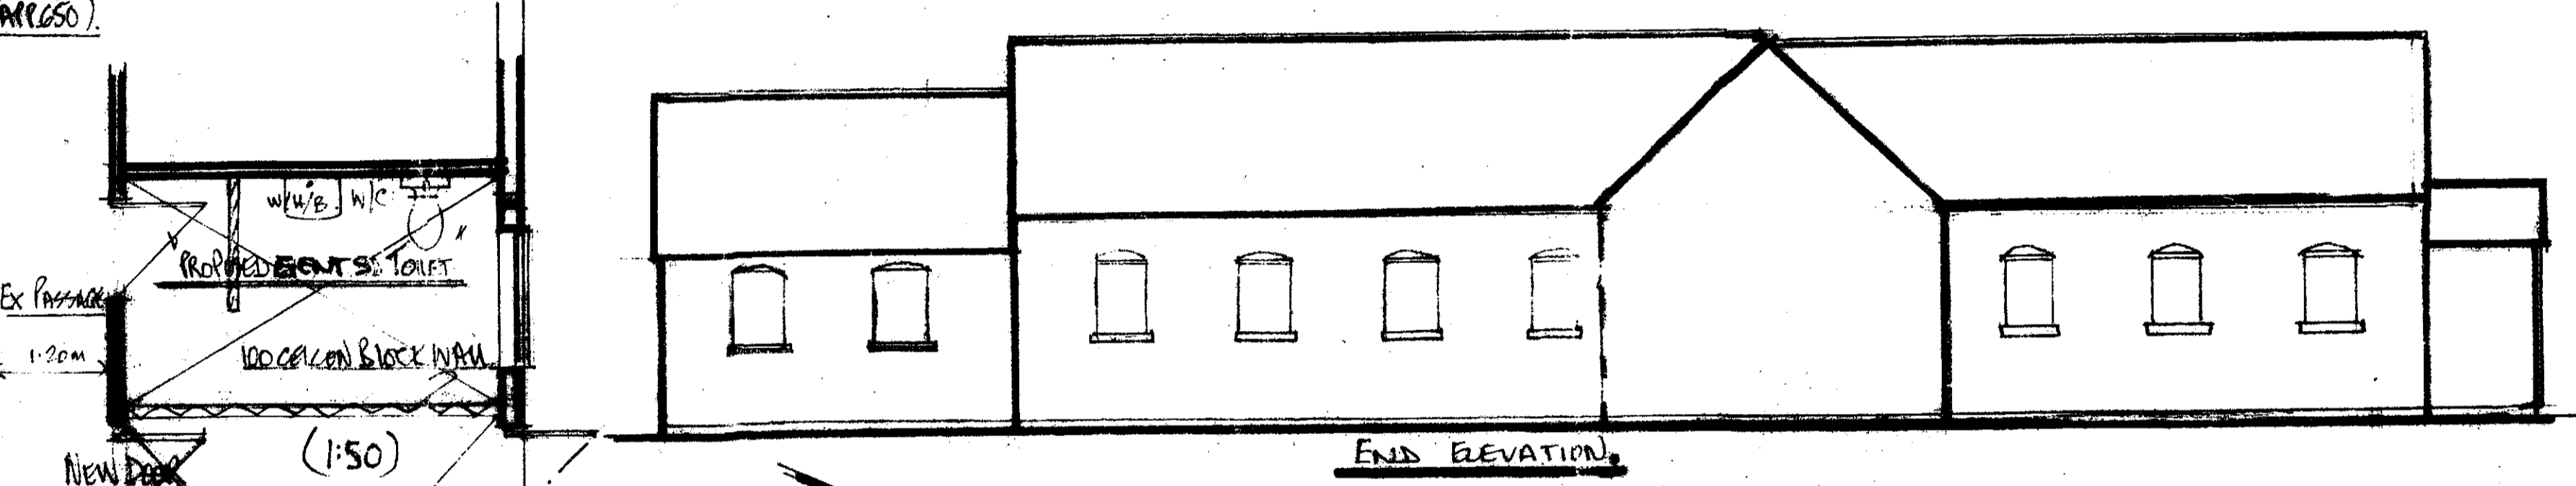
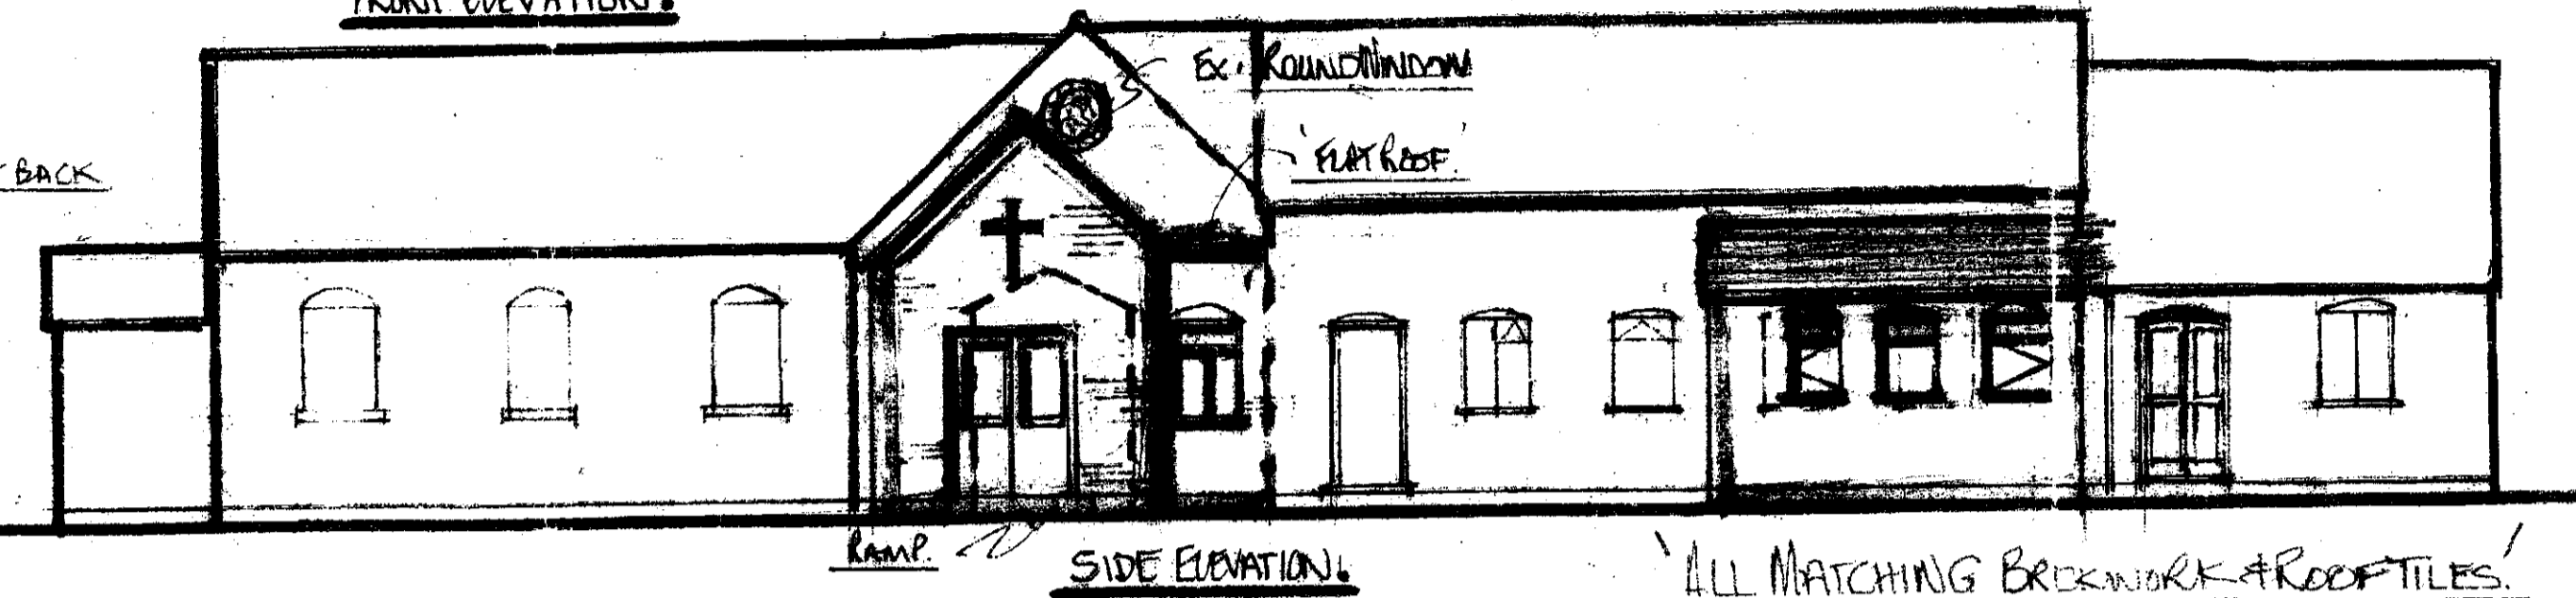
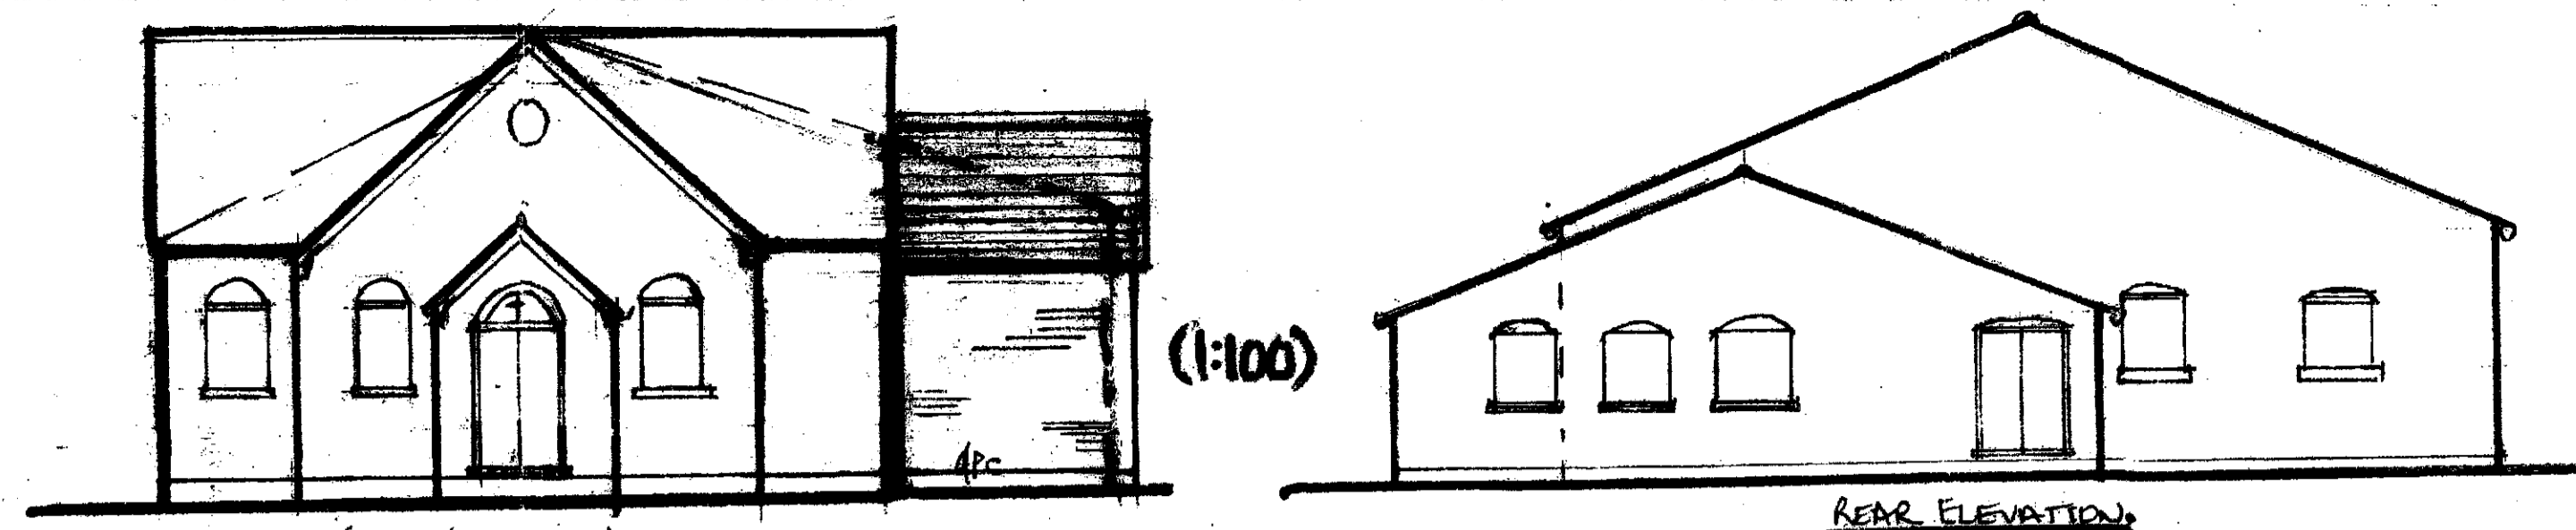


06 MAR 2017

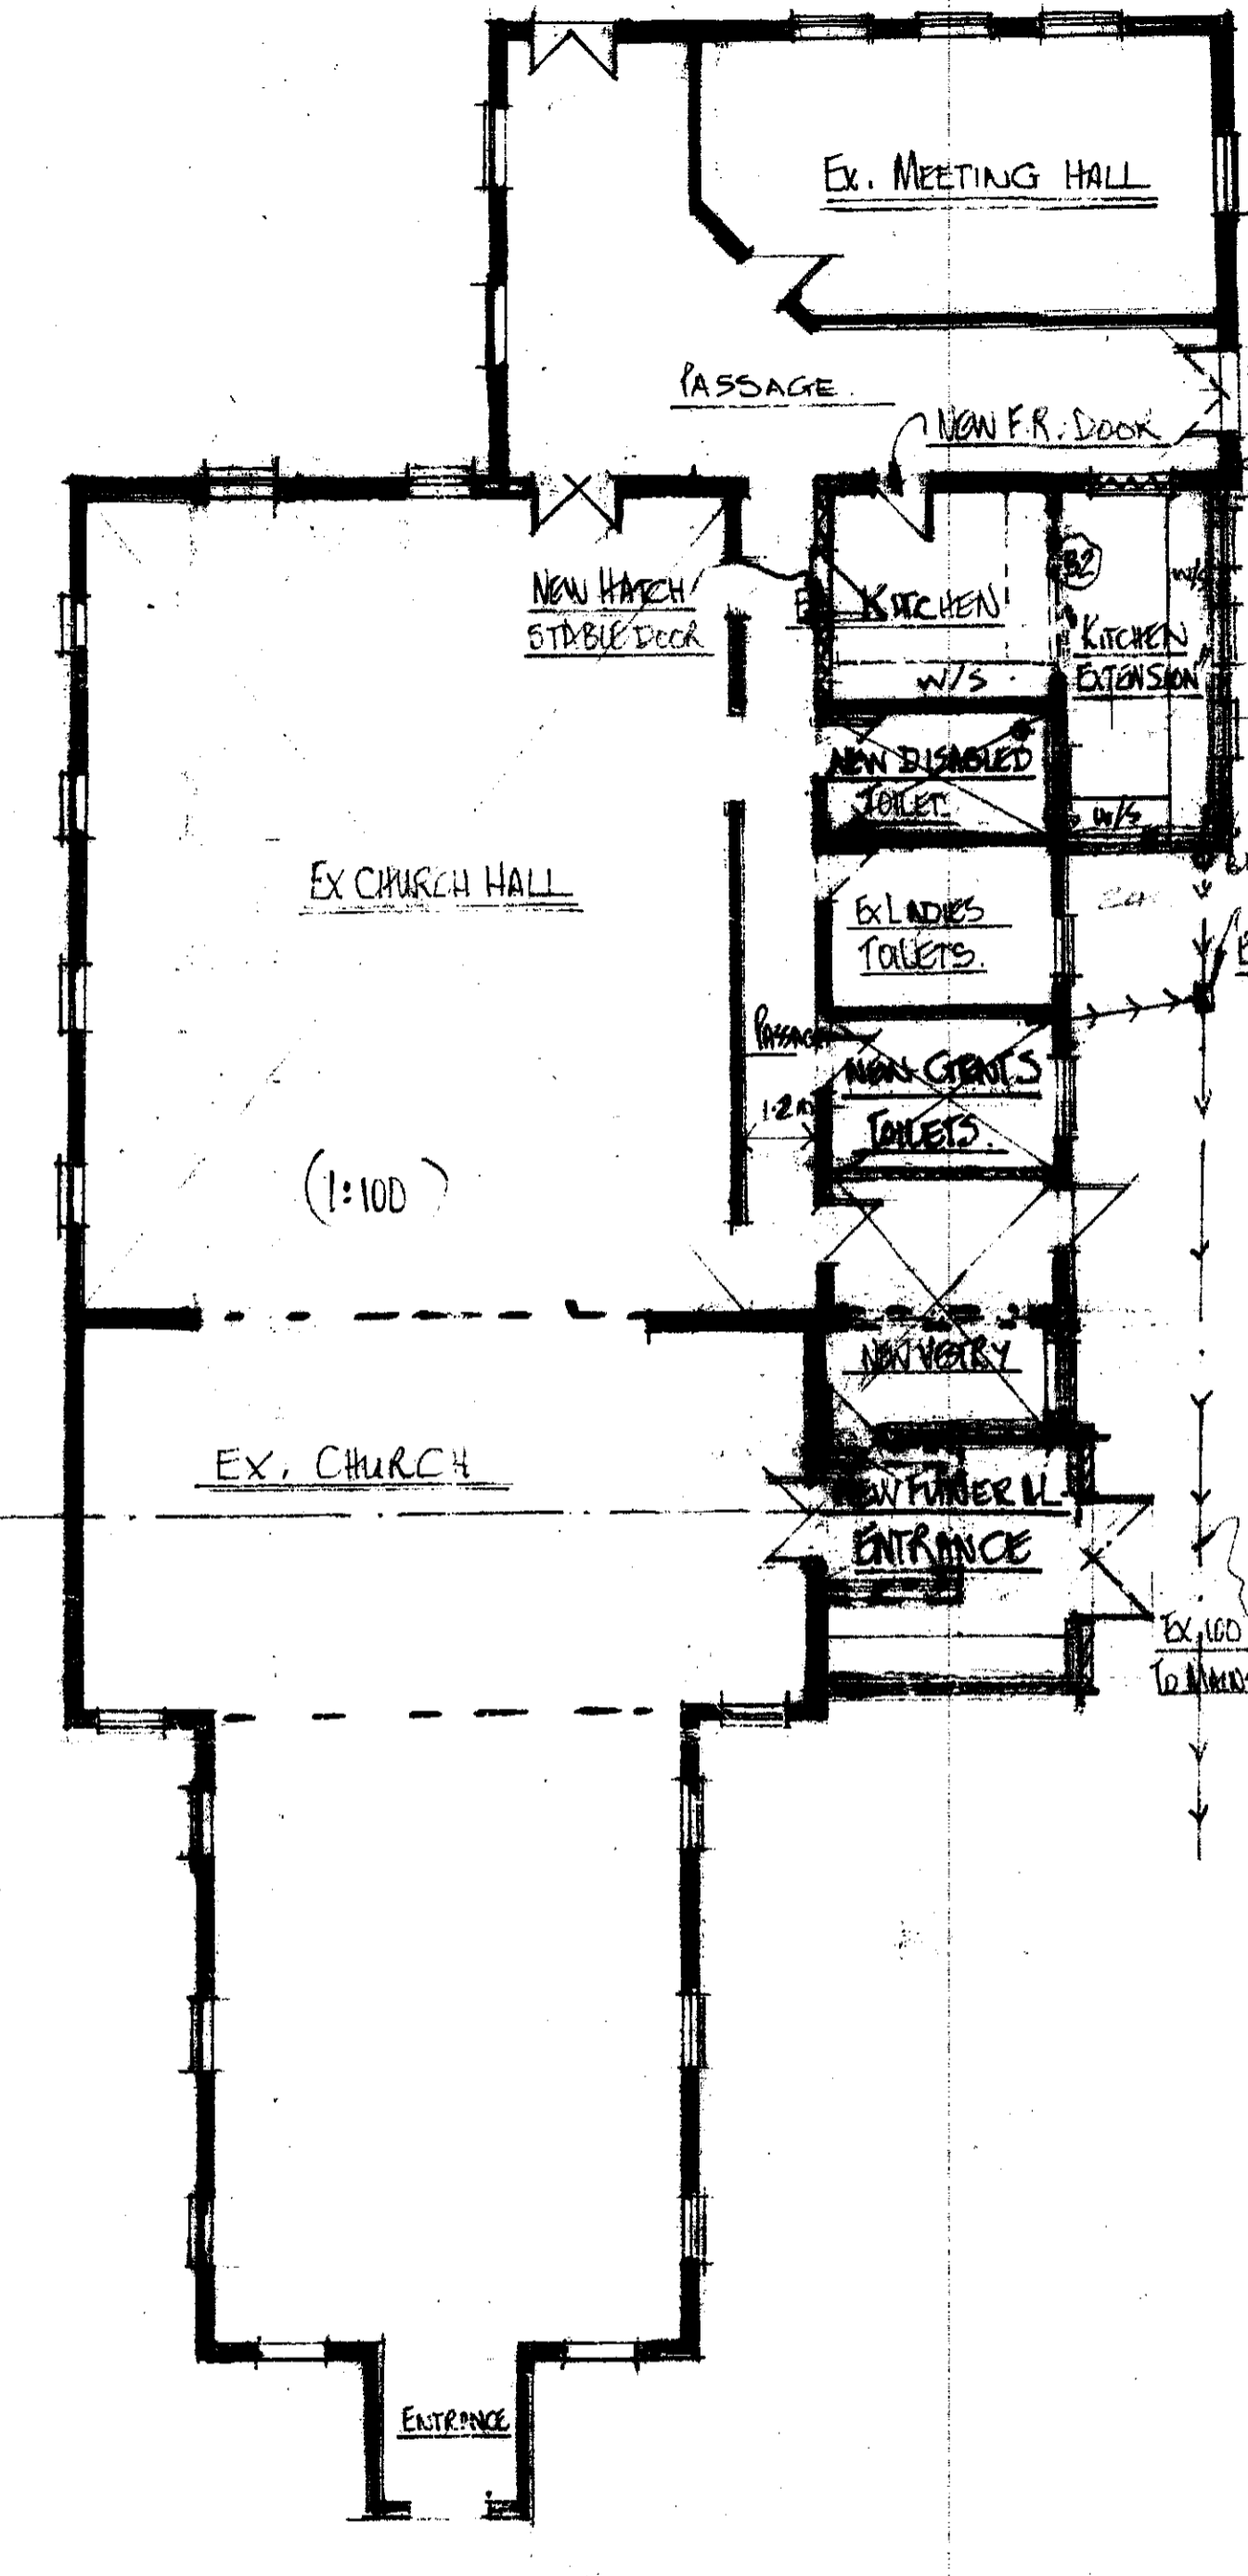

Proposed Extension & Alterations

Proposed: 'SINGLE STOREY EXTENSION TO SIDE' FOR: 'ESSINGTON WOOD METHODIST CHURCH', BURNSHIP ROAD, ESSINGTON,

W.P.D.S. ARCHITECTURAL & DESIGN SERVICES
 (Business) 0800 277 562
 PLAN 01022 476870
 DWG. N° 48 SCALES 1:100 & 1:50

11/2013