




Existing Rear Elevation

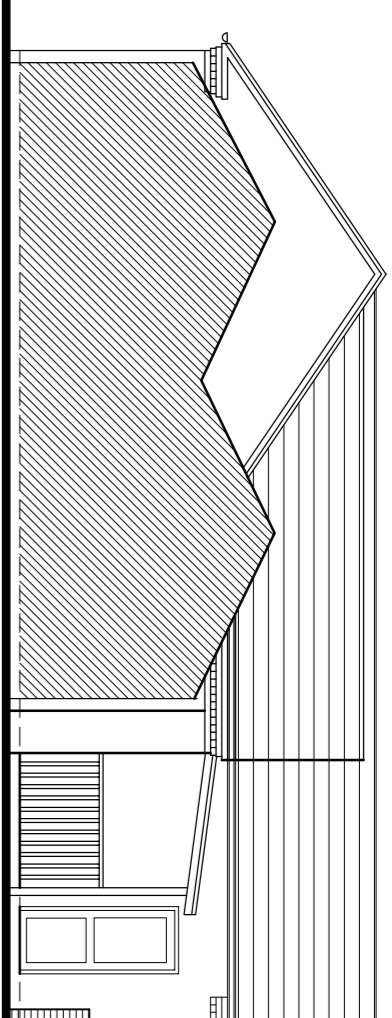

Existing Side Elevation

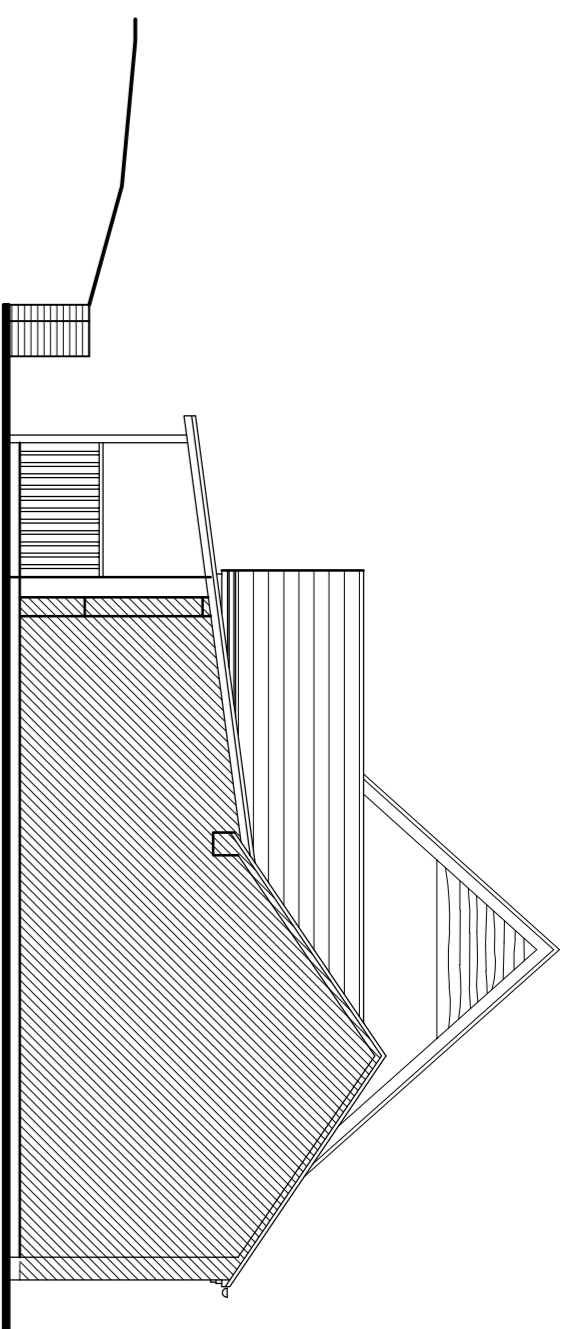

Existing Side Elevation

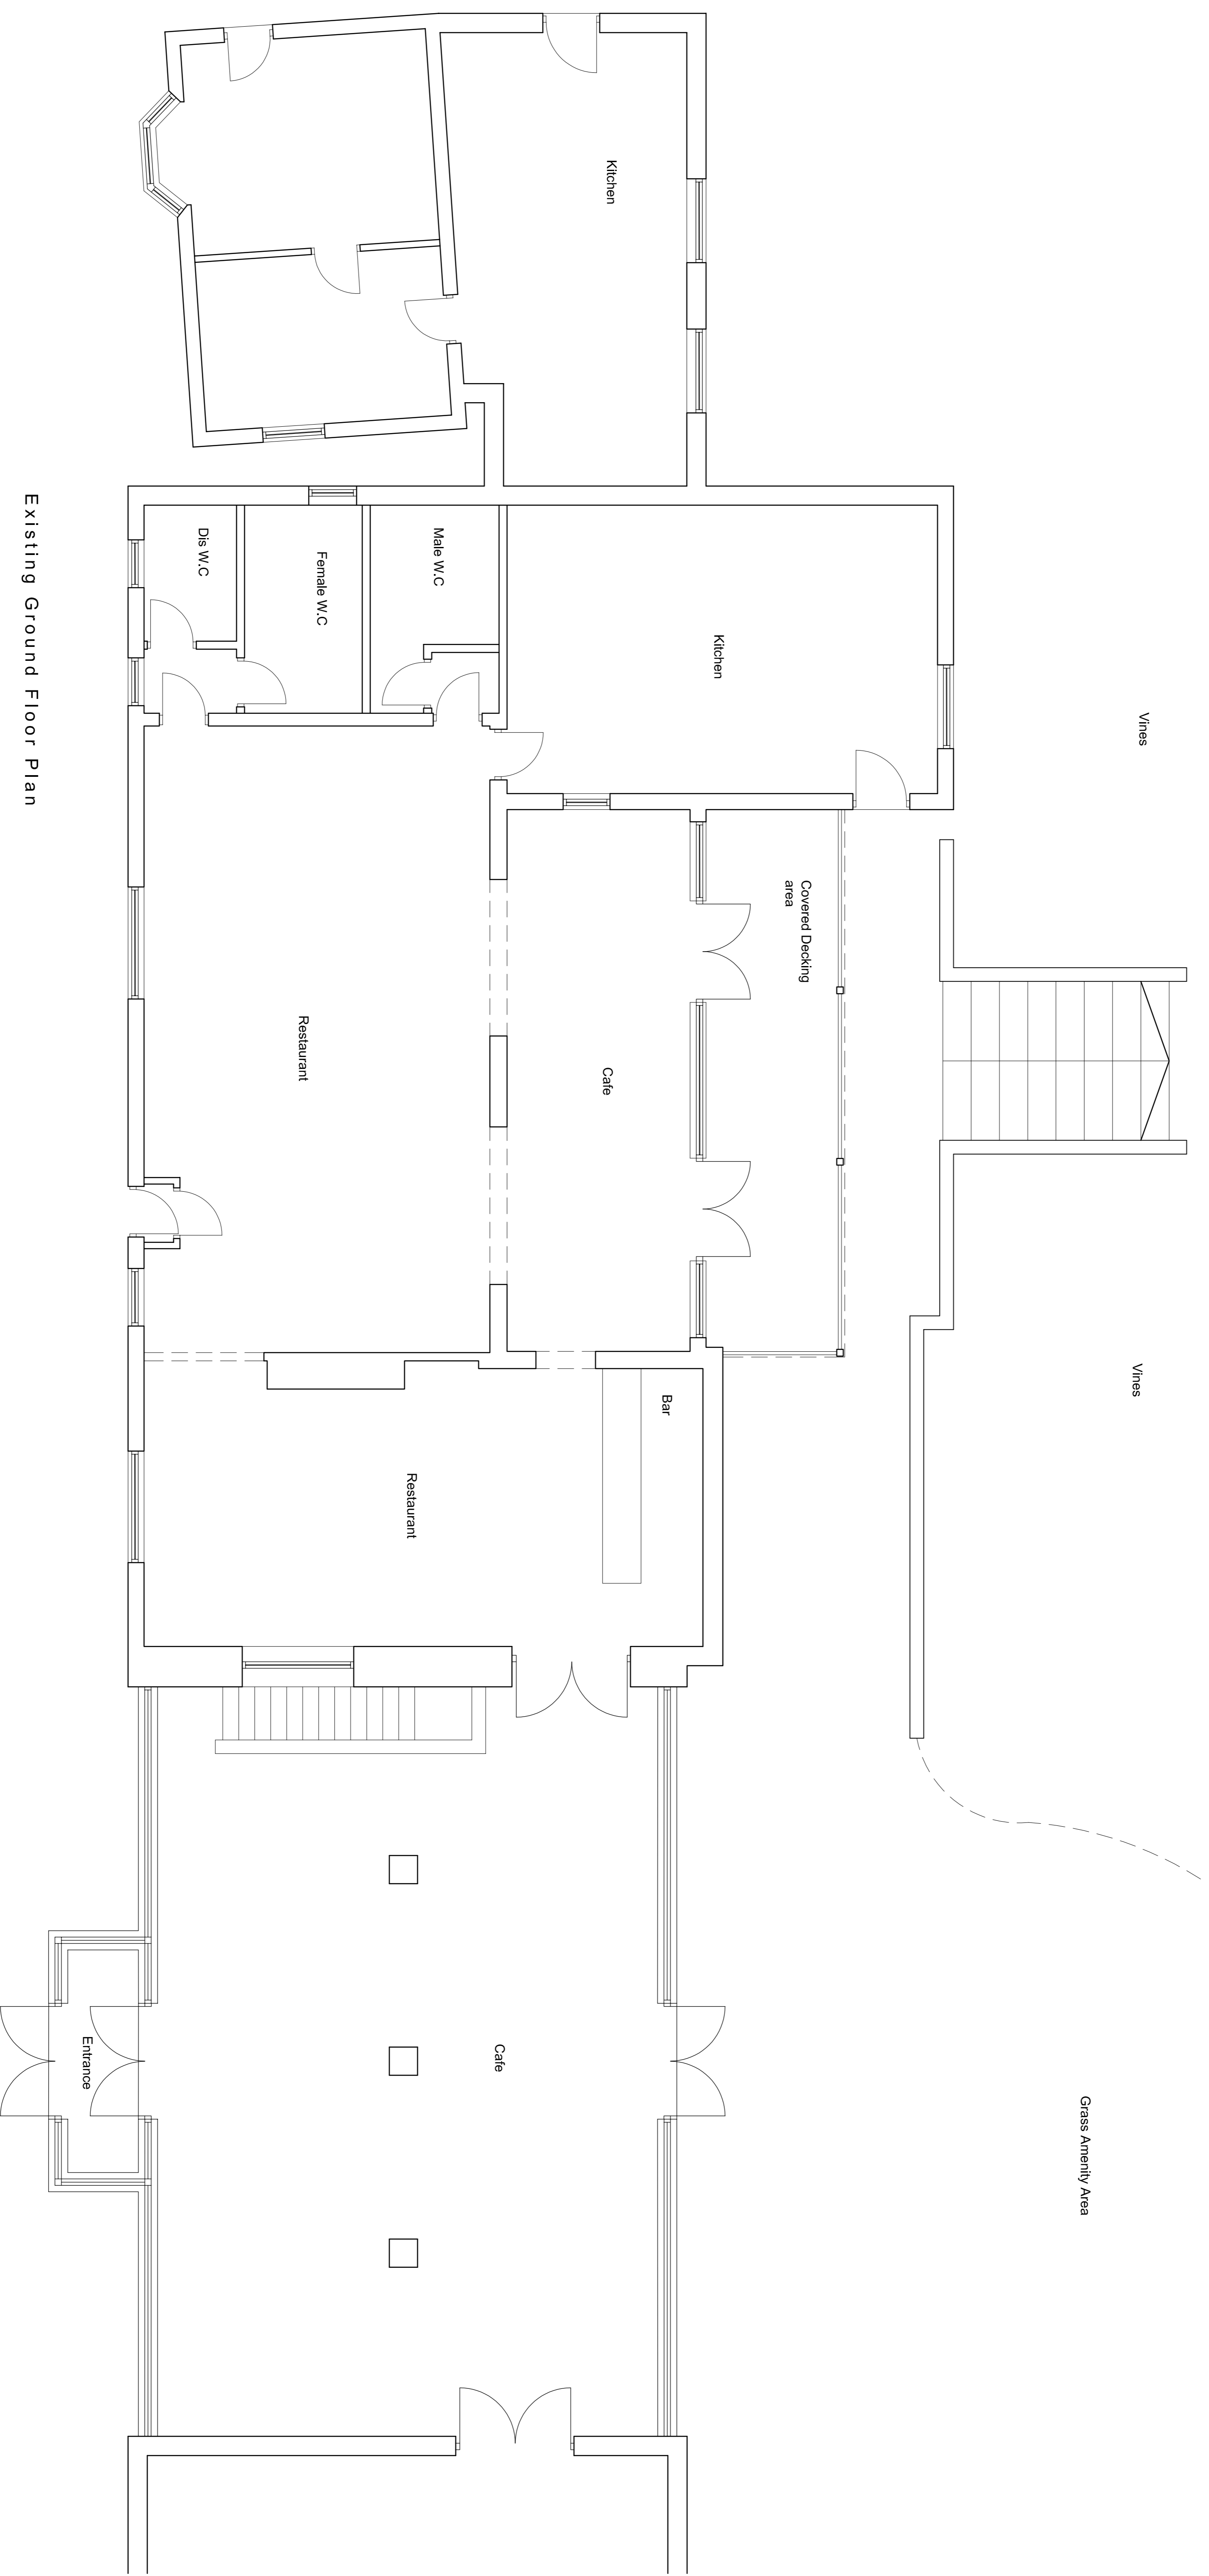

Existing Ground Floor Plan

Rev.	Issue	Description

 <b>Thorne</b> ARCHITECTURE	Drawn <b>PS</b>	Client <b>The Vineyard Halfpenny Green</b>
Checked <b>JT</b>	Project <b>Restaurant extension at The Vineyard Halfpenny Green Bobbington Existing Plans &amp; Elevations</b>	Scale <b>1:100 @A1</b>
Date <b>Jan. 17 17001</b>	Rev. <b>001</b>	Drawing <b> </b>

Status <input type="checkbox"/> B.O.C. <input type="checkbox"/> TENDER <input type="checkbox"/> CONTRACT <input type="checkbox"/> AT RISK <input type="checkbox"/> COMPLETE
--

This copyright of this drawing and all the notes described herein is owned by Thorne Architecture Limited. Do not scale this drawing. Words figured dimensions only. If in doubt, email!