

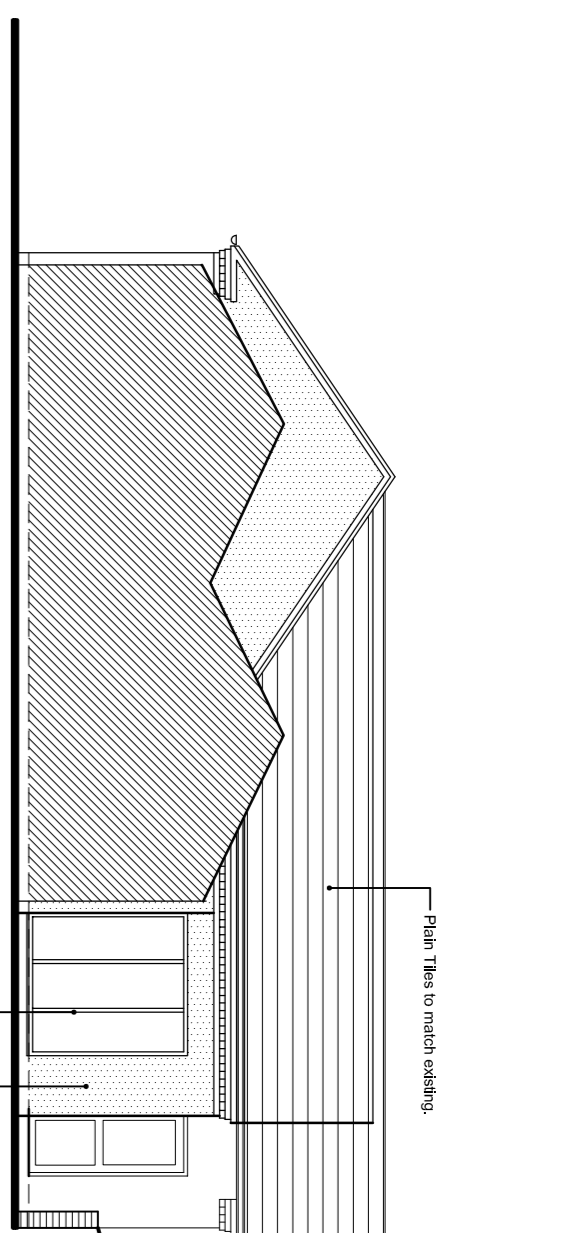


Shading Pattern Light Single Ply Aluminium Flat Roof
 Through Coloured Reveal Aluminium Windows
 Through Coloured Reveal Aluminium Windows
 Reduced Glazing Doors and Windows
 Through Coloured Reveal Aluminium Windows

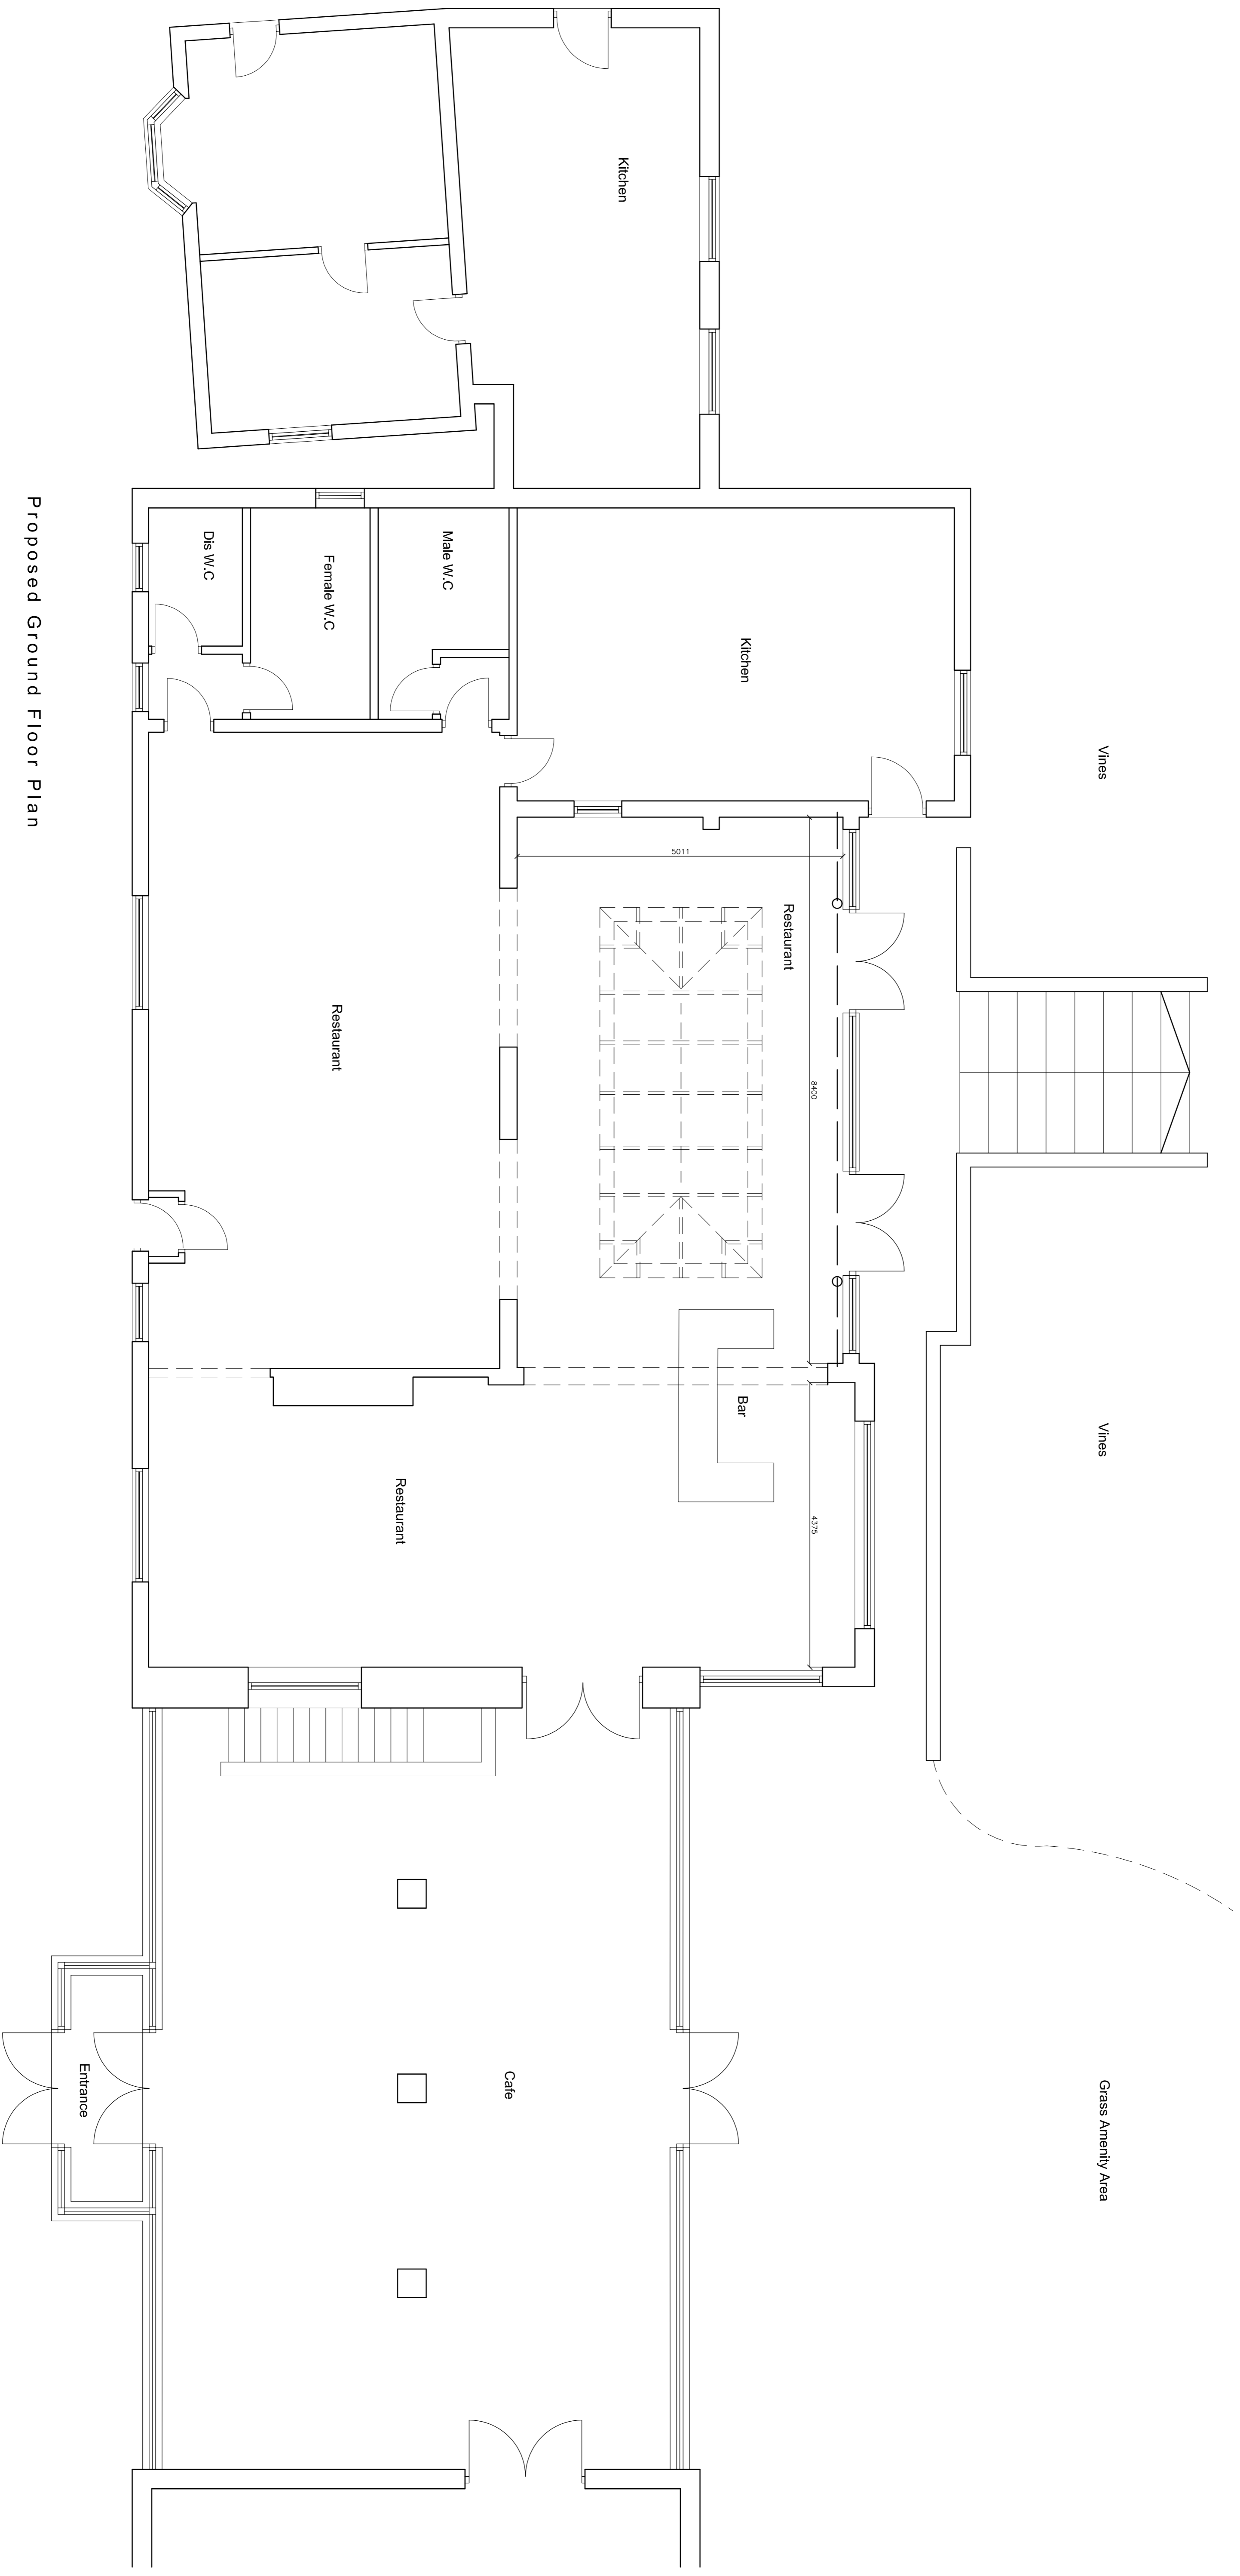

Flats - Flats to match existing
 Through Coloured Reveal Aluminium Windows

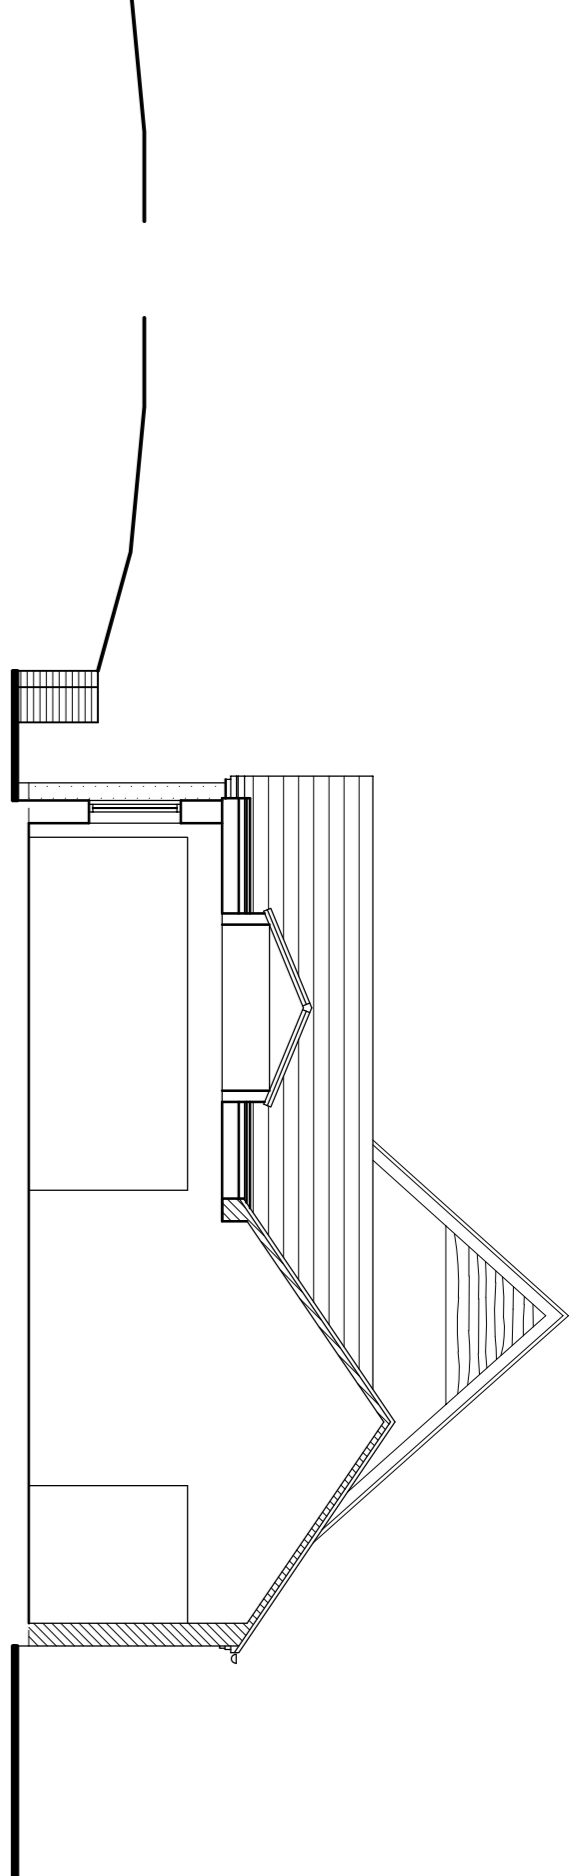

Rev.	Issue	Description	Drawn	Checked	Project	Client	Status
A	10.01.17	Scheme refined	PS	JT	17001	The Vineyard Halfpenny Green	PS
Thorne ARCHITECTURE The Thorne Architecture Group 100-102, The Arcade, Market Street, York YO1 1AA Tel: +44 (0)1904 626262 Fax: +44 (0)1904 626263 Email: info@thornearchitecture.com www.thornearchitecture.com							
Date	Job No.	Dwg No.	Scale	Project	Restaurant extension at The Vineyard Halfpenny Green Bobbington Proposed Plans & Elevations		
Jan. 17	17001	002	1:100 @A	17001	The copyright of all drawings and all other marks described herein is owned by Thorne Architecture Limited. Do not scale the drawings. Marked figures dimensions only. If in doubt, email!		