




Meadow

The drawing to be read in conjunction with all specifications and all other consultants design information. Any contradictions between this drawing and any other design information to be advised to the contract administrator and author immediately.
 The contractor to site measure, check and verify all information issued, and confirm the correctness of the contents prior to the commencement on site.
 The contractor to comply with all current statutory legislation, Building Regulations, town standards, and good building practice.
 Do not scale from this drawing.

| Revision | Date | Init |
|----------|------|------|
| 1 | | |

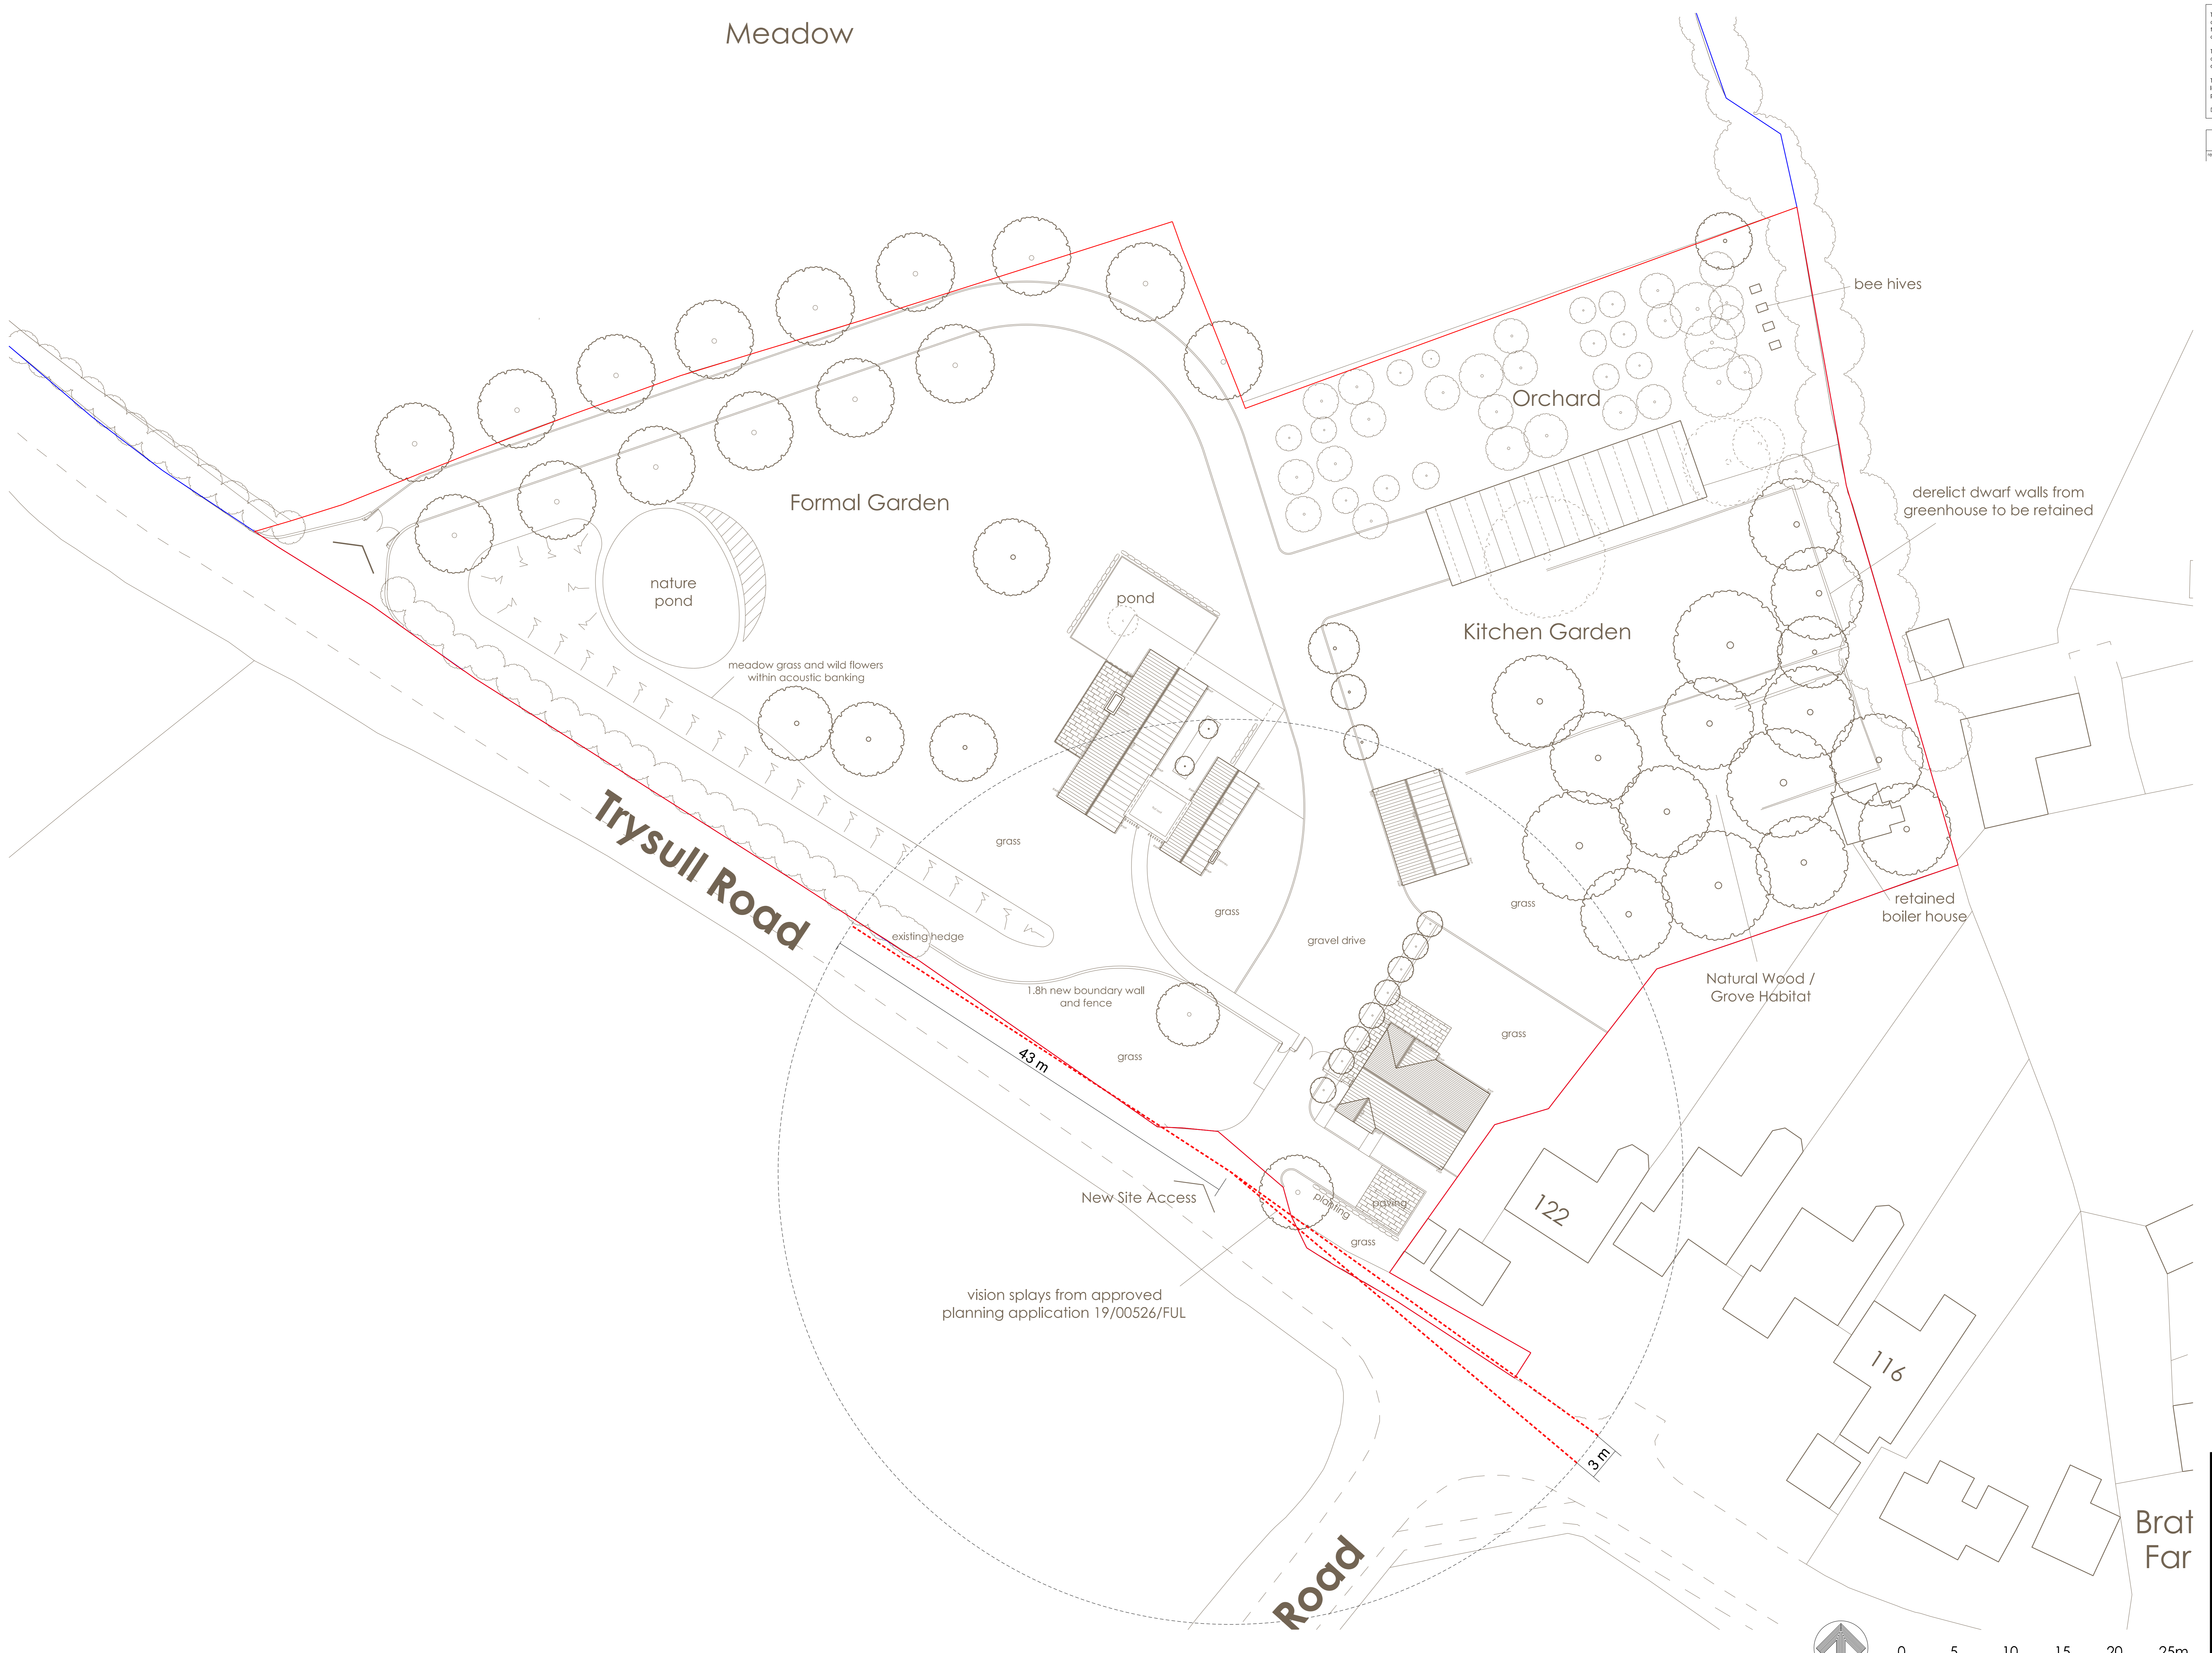

vision splays from approved planning application 19/00526/FUL

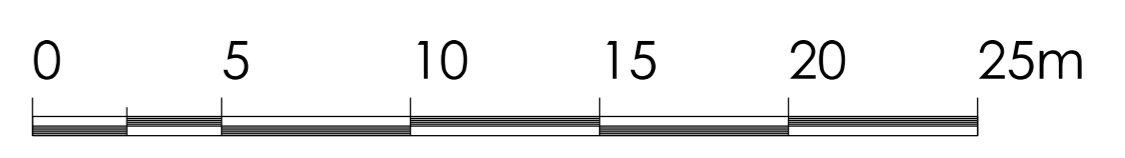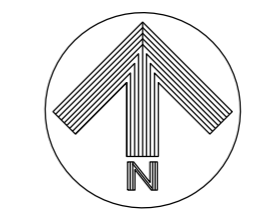

| | | | |
|---------------------------------------|-----------------|------------------------|--------|
| Client: Mr. and Mrs. Nicholls | | | |
| Project: The Shielings, Wombourne | | | |
| Title: Proposed Visibility Splay Plan | | | |
| Date: July 2020 | Scale: 1:200@A0 | Sheet: Planning | Rev: / |
| Drawn by: JA | Checked by: JMS | TS-GNA-XX-ST-DR-A-1009 | |

© The drawing, design and the building work depicted on this copyright of Glancy Nicholls Architects Ltd. It may not be reproduced or otherwise used by the author or anyone else without the written permission of Glancy Nicholls Architects Ltd. No liability will be accepted for any omissions made by other parties. This plan is the property of Glancy Nicholls Architects Ltd and is loaned to you for your use only. It is not to be used for any other purpose without the written consent of Glancy Nicholls Architects Ltd.